



HIGH RISE MULTI-RESIDENTIAL FACADES  
CONSTRUCTION DETAILS

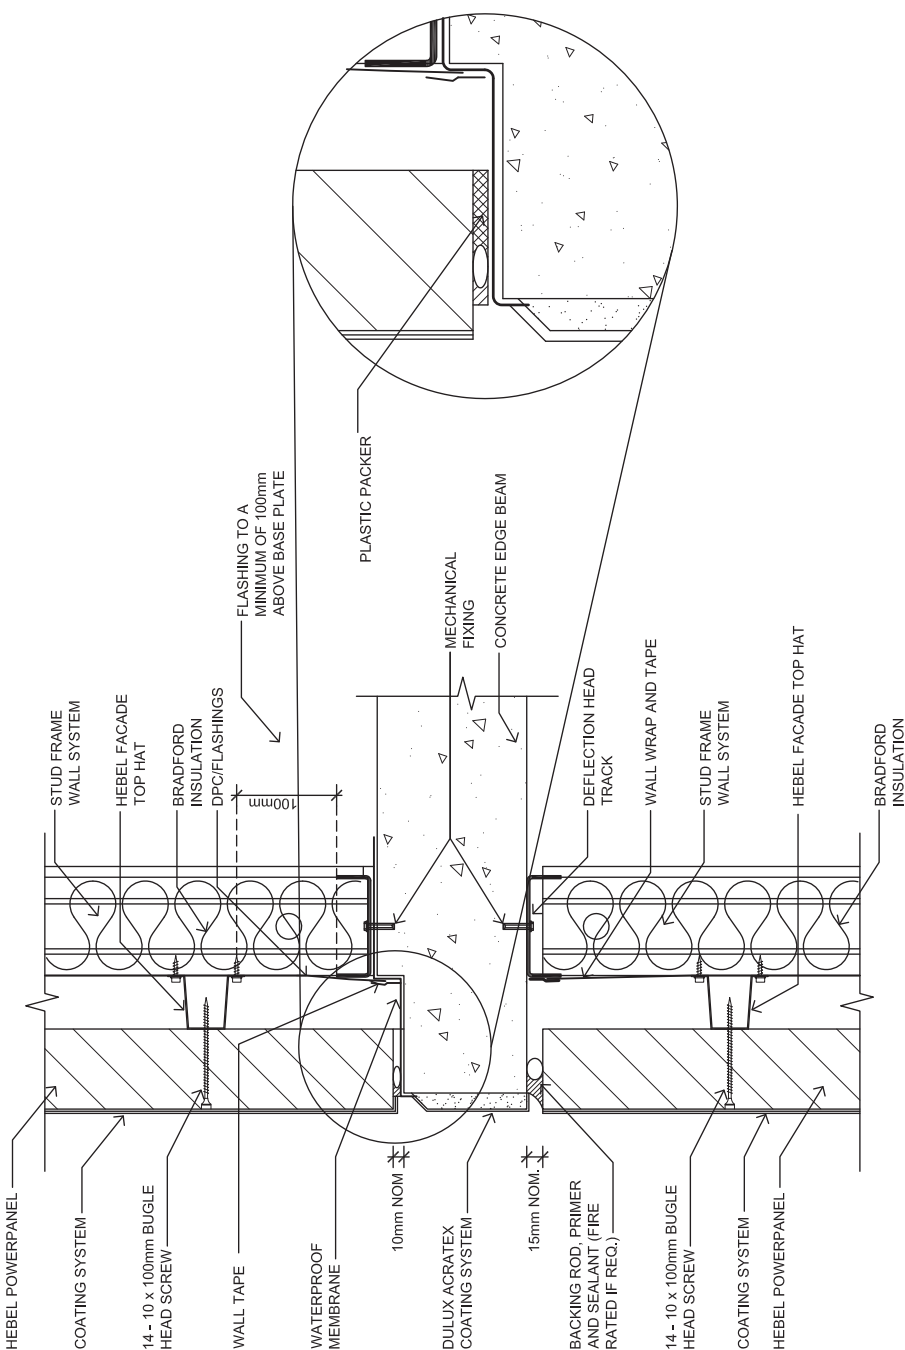

HEAD/BASE FOR REBATED SLAB (HEBEL 2001)  
SCALE: 1:5

 CSR BUILDING PRODUCTS LTD 111 Macquarie Street Sydney NSW 2000 A.B.N. 55 008 631 356 Ph: 1300 369 448 www.hebel.com.au	 The builder who builds CSR Building Products Limited A.B.N. 55 008 631 356	FIGURE 3.8	TITLE HIGH RISE MULTI-RESIDENTIAL FACADES CONSTRUCTION DETAILS			
			SCALE 1:5 @ A3	DATE 14.05.14	REVISION B	
			DESIGN DATE HEBEL 1269 JULY 2013	DA 14.05.14		
			6 of 17	CW		

HIGH RISE MULTI-RESIDENTIAL FACADES  
CONSTRUCTION DETAILS

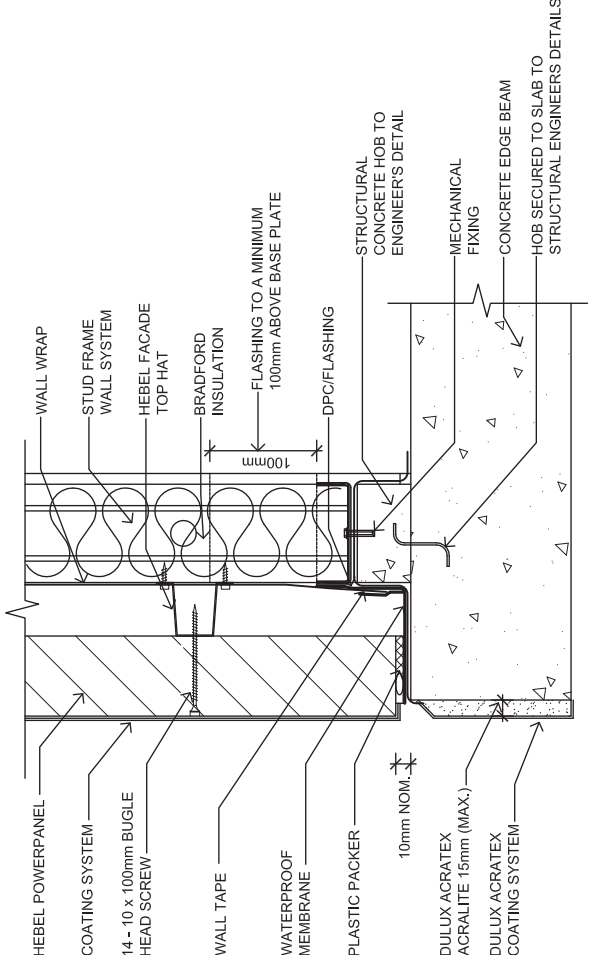

BASE WITH HOB (HEBEL 2001)  
SCALE: 1:5




CSR BUILDING PRODUCTS LTD  
111 Macquarie Street  
Sydney NSW 2000  
A.B.N. 55 008 631 356 Ph: 1300 369 448  
www.hebel.com.au



The hebel way to build  
CSR Building Products Limited  
A.B.N. 55 008 631 356

FIGURE	3.9	TITLE	HIGH RISE MULTI-RESIDENTIAL FACADES			
			CONSTRUCTION DETAILS			
DESIGN DATE	REFERENCE	SCALE	1:5 @ A3	DA	14.05.14	
			7 of 17	CW	B	

HIGH RISE MULTI-RESIDENTIAL FACADES  
CONSTRUCTION DETAILS

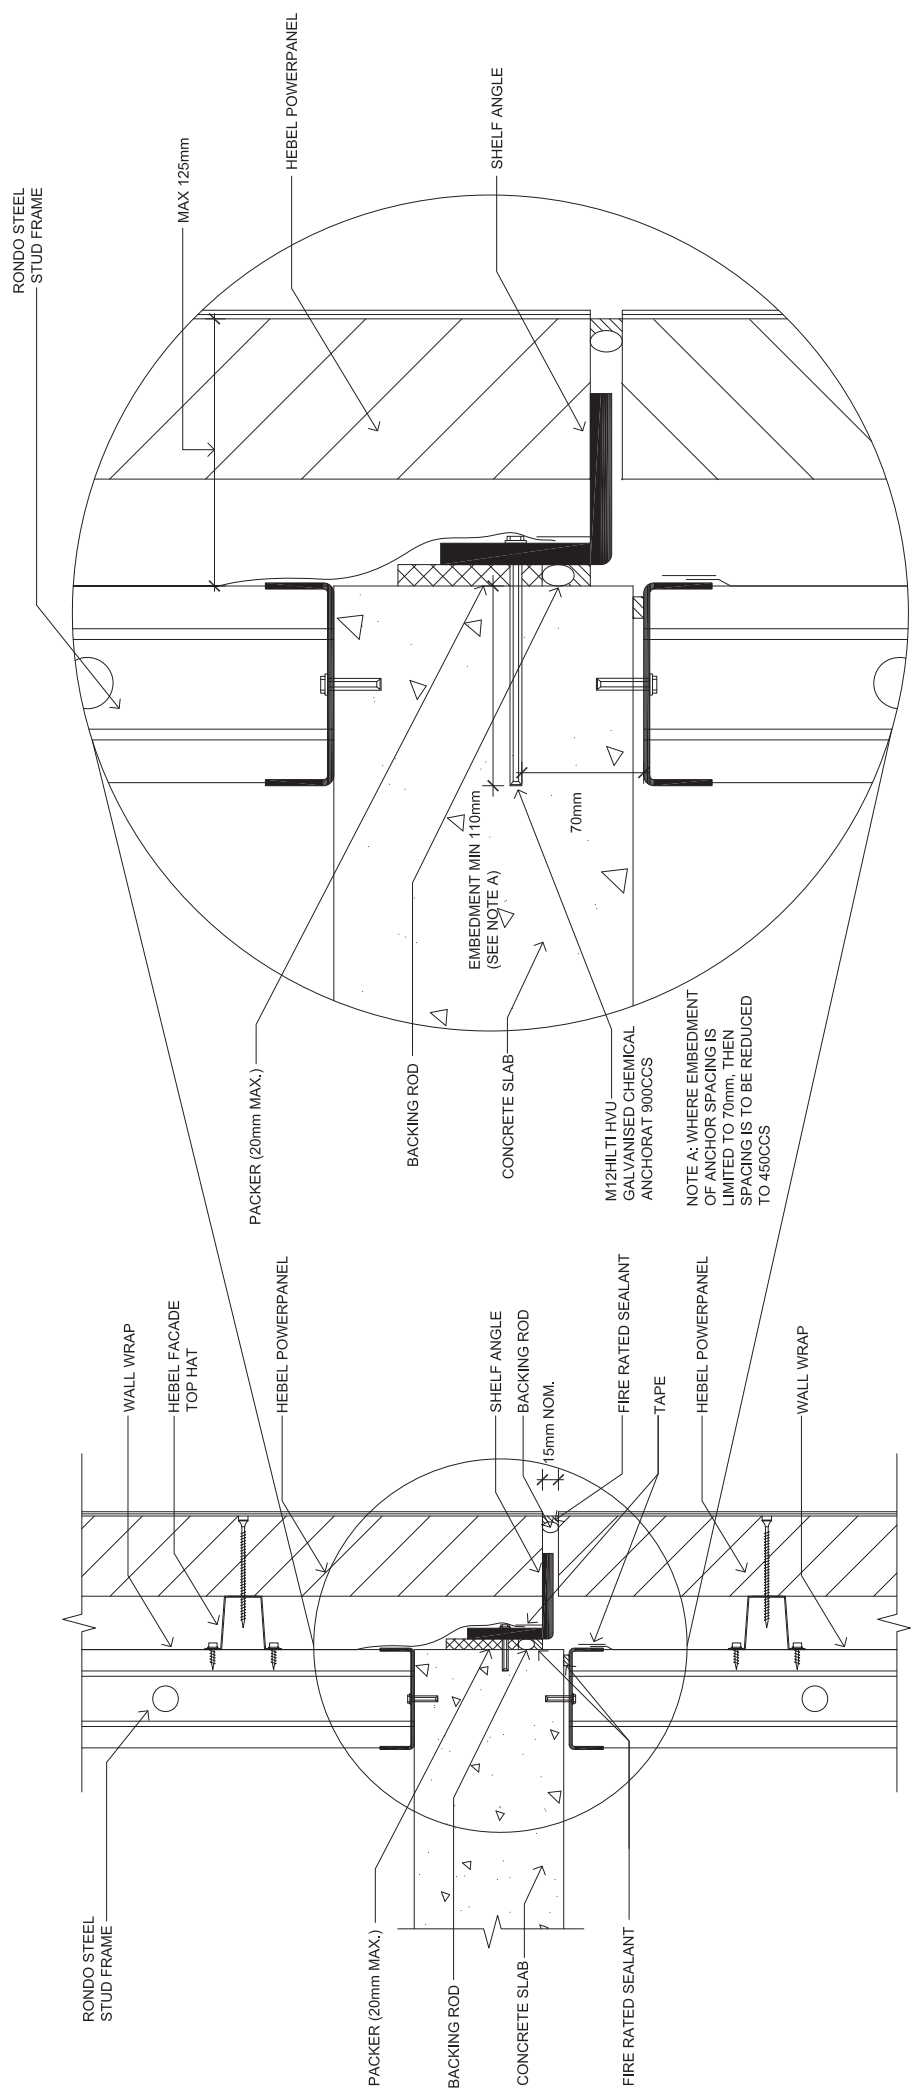

SELF ANGLE FIXING DETAIL (HEBEL 2000)

SCALE: 1:5

 CSR BUILDING PRODUCTS LTD 111 Macquarie Street Sydney NSW 2000 A.B.N. 55 008 631 356 Ph: 1300 369 448 www.hebel.com.au	 The better way to build CSR Building Products Limited A.B.N. 55 008 631 356	FIGURE		3.10	TITLE		HIGH RISE MULTI-RESIDENTIAL FACADES			
		DESIGN DATE REFERENCE		HEBEL 1269 JULY	SCALE		CONSTRUCTION DETAILS			
		2013		1:5 @ A3	SHEET NO		A3	DA	14.05.14	BY
				8 of 17	CHECK		CW	REVISION	B	