



OVERVIEW OF POWERPANEL^{XL} INTERTENANCY
DISCONTINUOUS WALL SYSTEMS

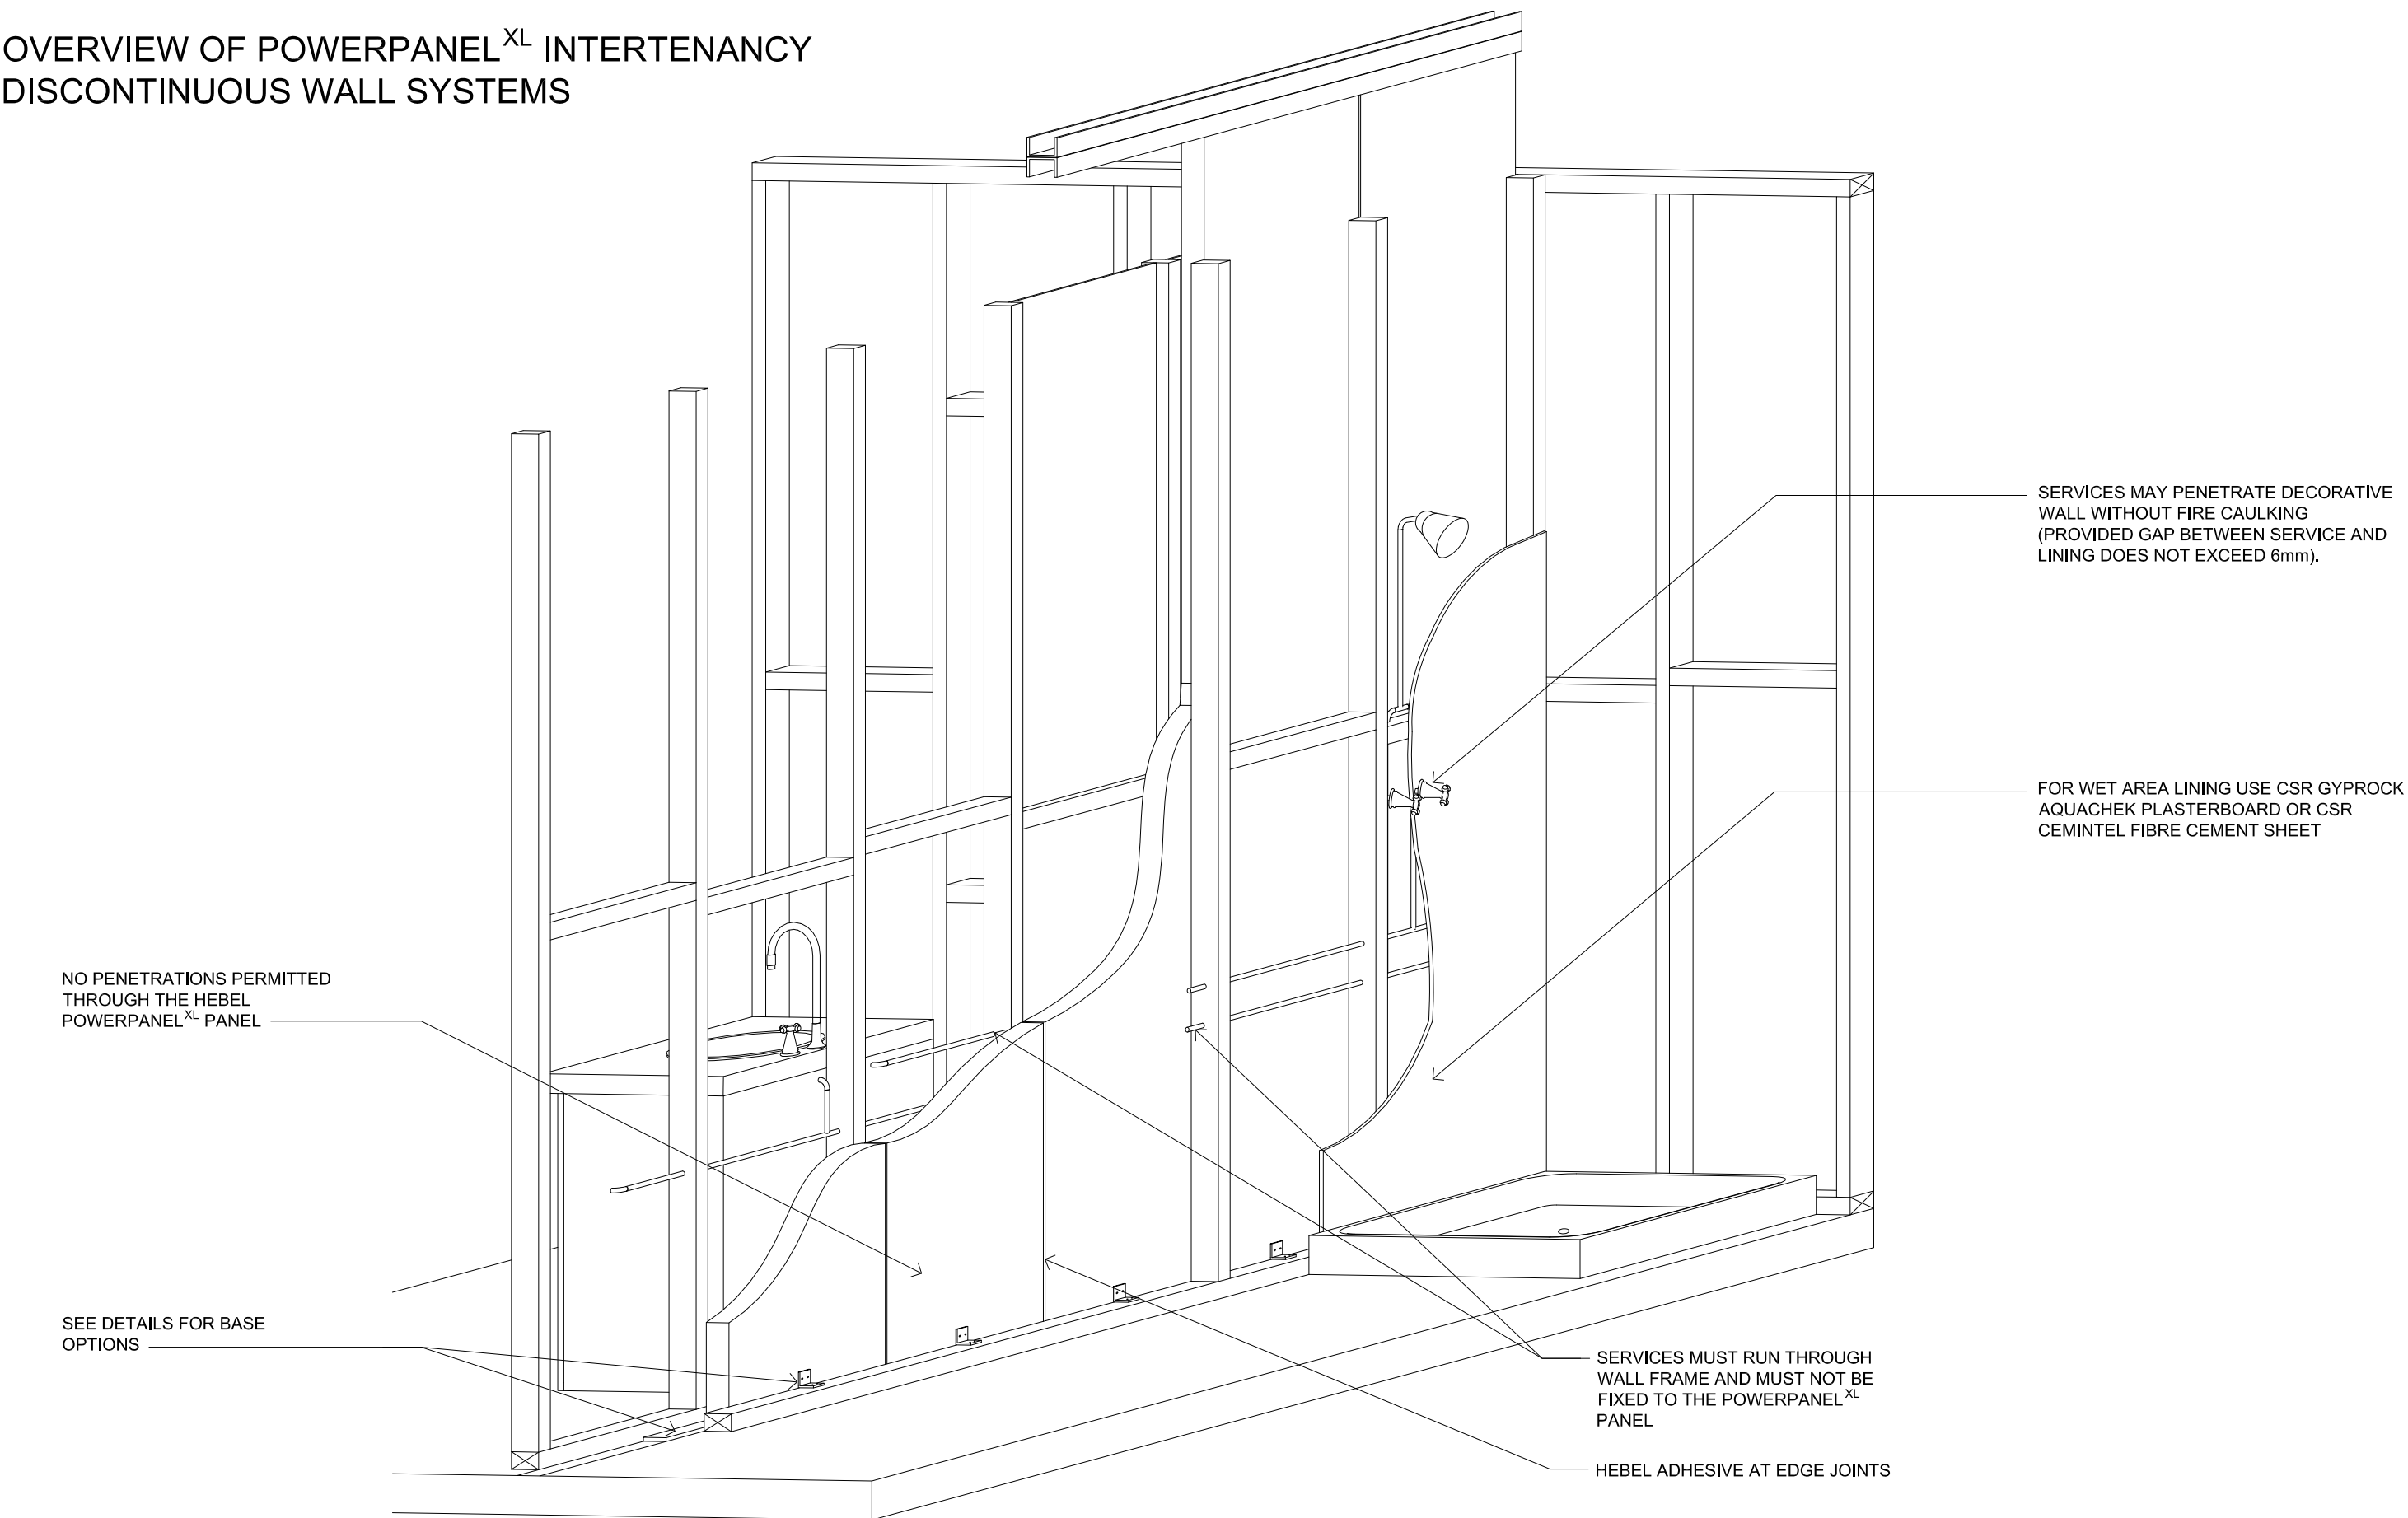


NOTE: DETAILING OF ELEMENTS, SUCH AS FLASHINGS, GUTTERS, CAPPING, ROOFING, ETC. SHOWN IN THIS SECTION ARE FOR INDICATIVE PURPOSES ONLY.

TYPICAL LAYOUT OF POWERPANEL^{XL} INTERTENANCY
DISCONTINUOUS WALL SYSTEMS

SCALE: NTS



CSR BUILDING PRODUCTS LTD
Head Office: Tenth 3, 39 DELHI RD, NORTH RYDE NSW 2113
LOCKED BAG 1345, NORTH RYDE BC NSW 1670
A.B.N. 55 008 631 356 Ph: 1300 369 448
www.hebelaustralia.com.au




The better way to build
CSR Building Products Limited
A.B.N. 55 008 631 356

112 Wisemanns Ferry Road
Somersby, NSW 2250
Phone: (02) 4340 3300
Fax: (02) 4340 3300

FIGURE	3.1			
TITLE TYPICAL LAYOUT OF POWERPANEL INTERTENANCY DISCONTINUOUS WALL SYSTEMS				
SCALE	SHEET SIZE	DRAWN	DATE	
NTS @ A3	A3	DA	13.05.14	
	SHEET NO. 1 of 1	CW	REVISION B	

OVERVIEW OF POWERPANEL^{XL} INTERTENANCY
DISCONTINUOUS WALL SYSTEMS

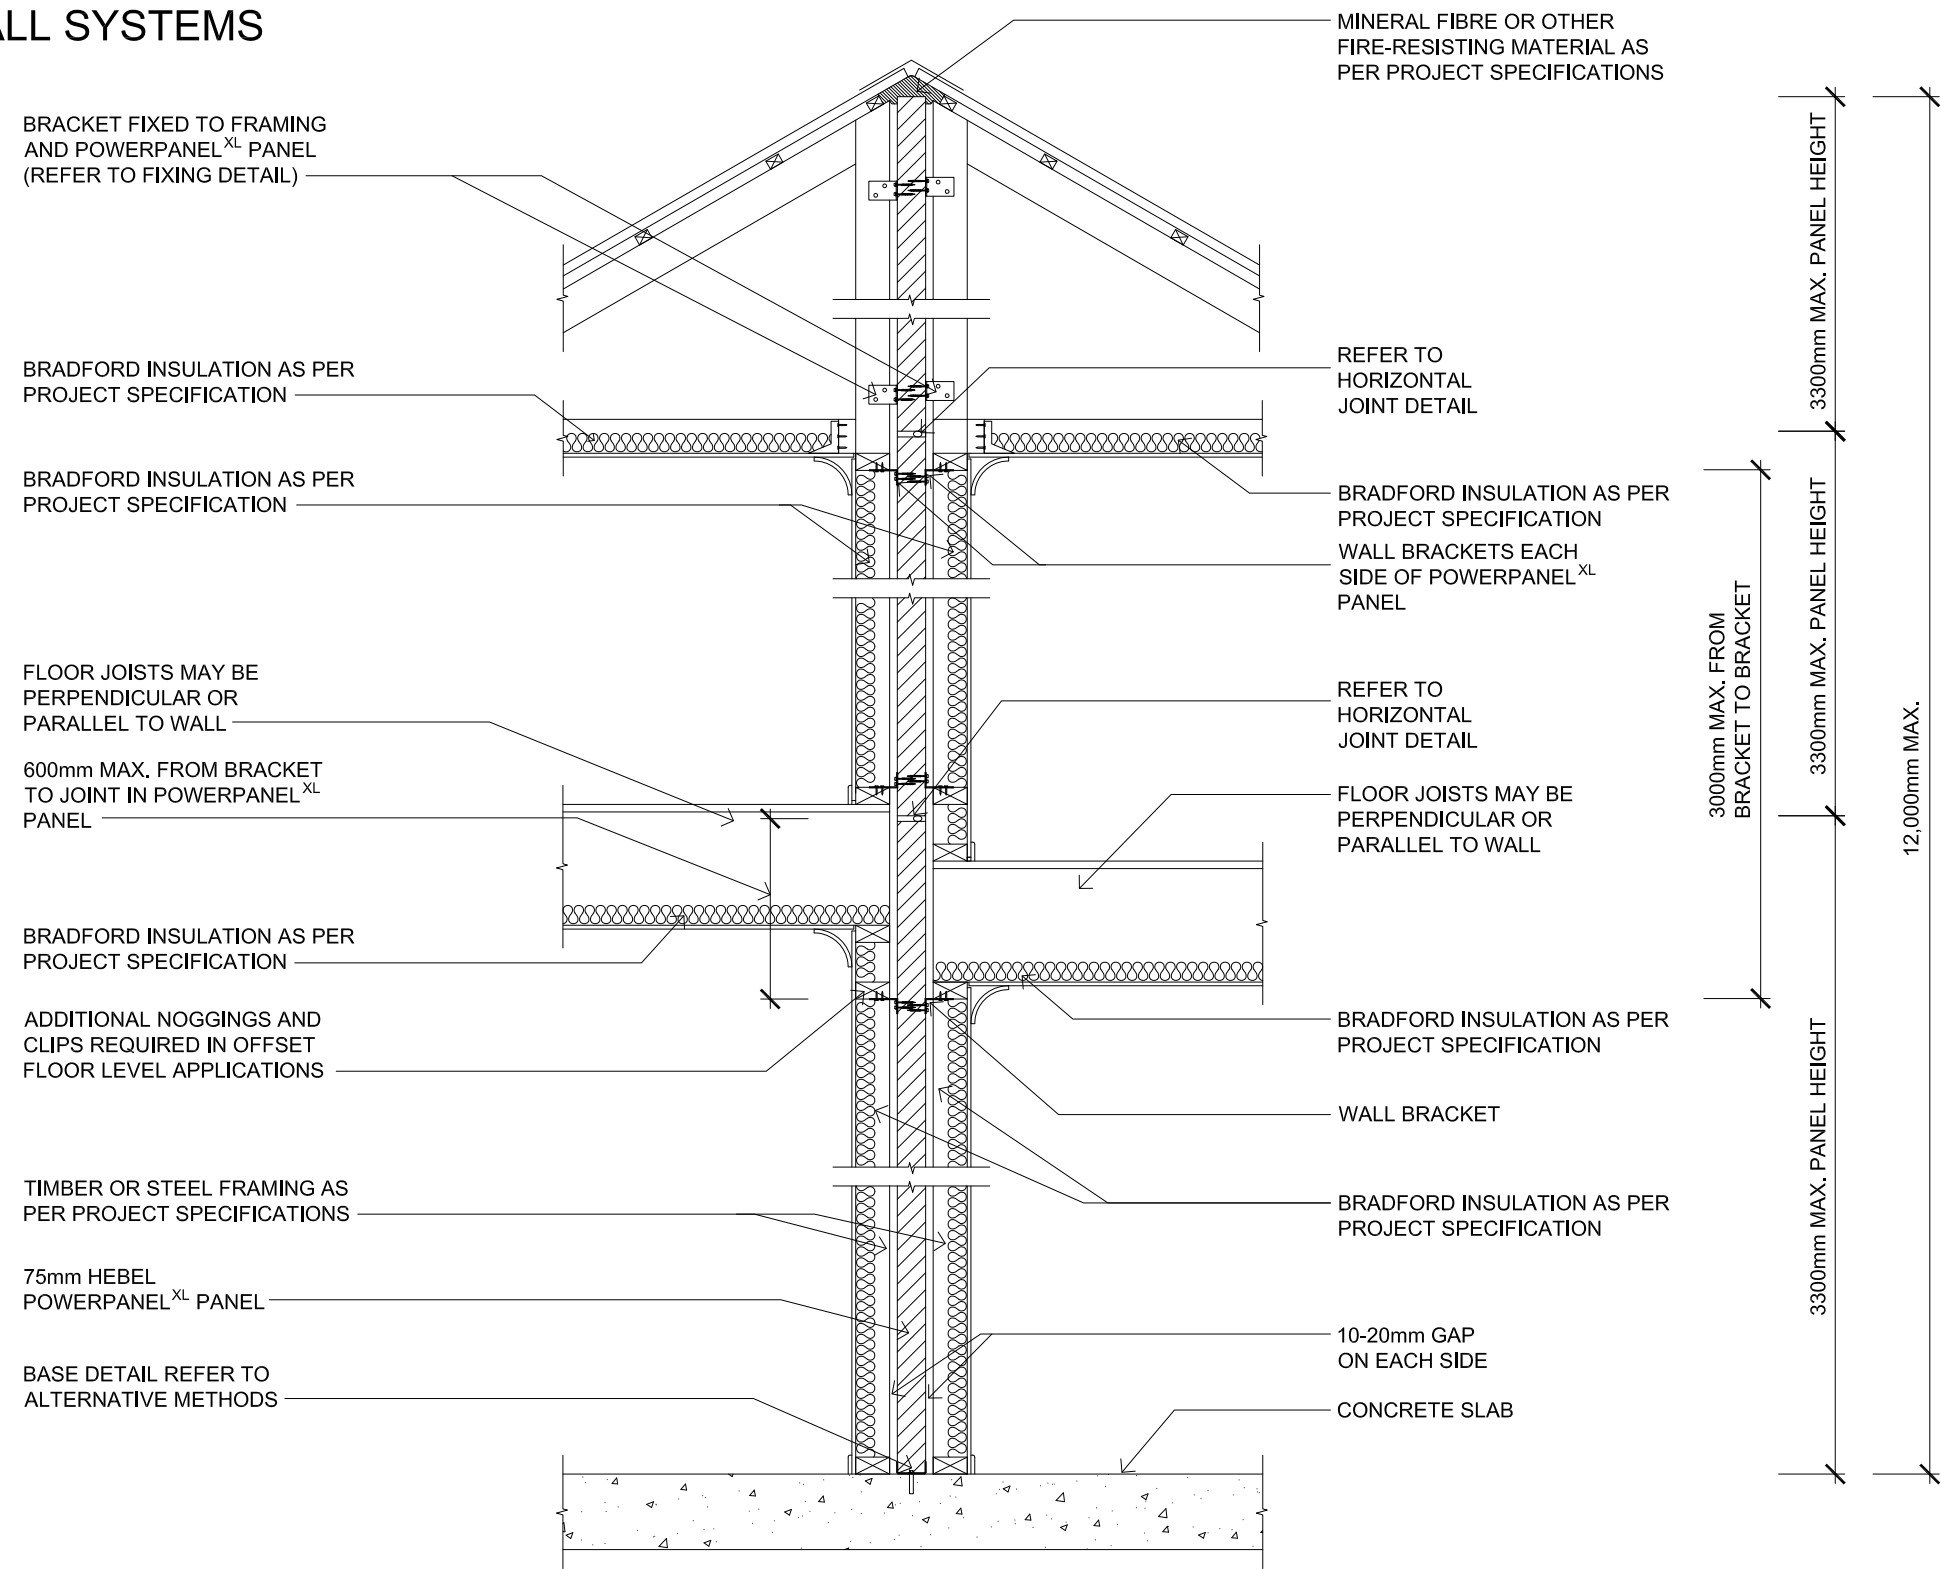

VERTICAL CROSS SECTION OF POWERPANEL^{XL}
INTERTENANCY DISCONTINUOUS WALL SYSTEM
SCALE: 1:20



CSR BUILDING PRODUCTS LTD
Head Office: Tenth 3, 39 DELHI RD, NORTH RYDE NSW 2113
LOCKED BAG 1345, NORTH RYDE BC NSW 1670
A.B.N. 55 008 631 356 Ph: 1300 369 448
www.hebelaustralia.com.au



The better way to build
CSR Building Products Limited
A.B.N. 55 008 631 356
112 Wisemanns Ferry Road
Somersby, NSW 2250
Phone: (02) 4340 3300
Fax: (02) 4340 3300

FIGURE		TITLE			
3.2		VERTICAL CROSS SECTION OF POWERPANEL INTERTENANCY DISCONTINUOUS WALL SYSTEM			
DESIGN GUIDE REFERENCE		SCALE	SHEET SIZE	DRAWN	DATE
HEBEL 1288 MAY 2013		1:20 @ A3	A3	PC	13.05.14
			SHEET NO. 1 of 1	CHECK CW	REVISION B