


CONSTRUCTION FOR INTERTENANCY  
DISCONTINUOUS WALL SYSTEMS

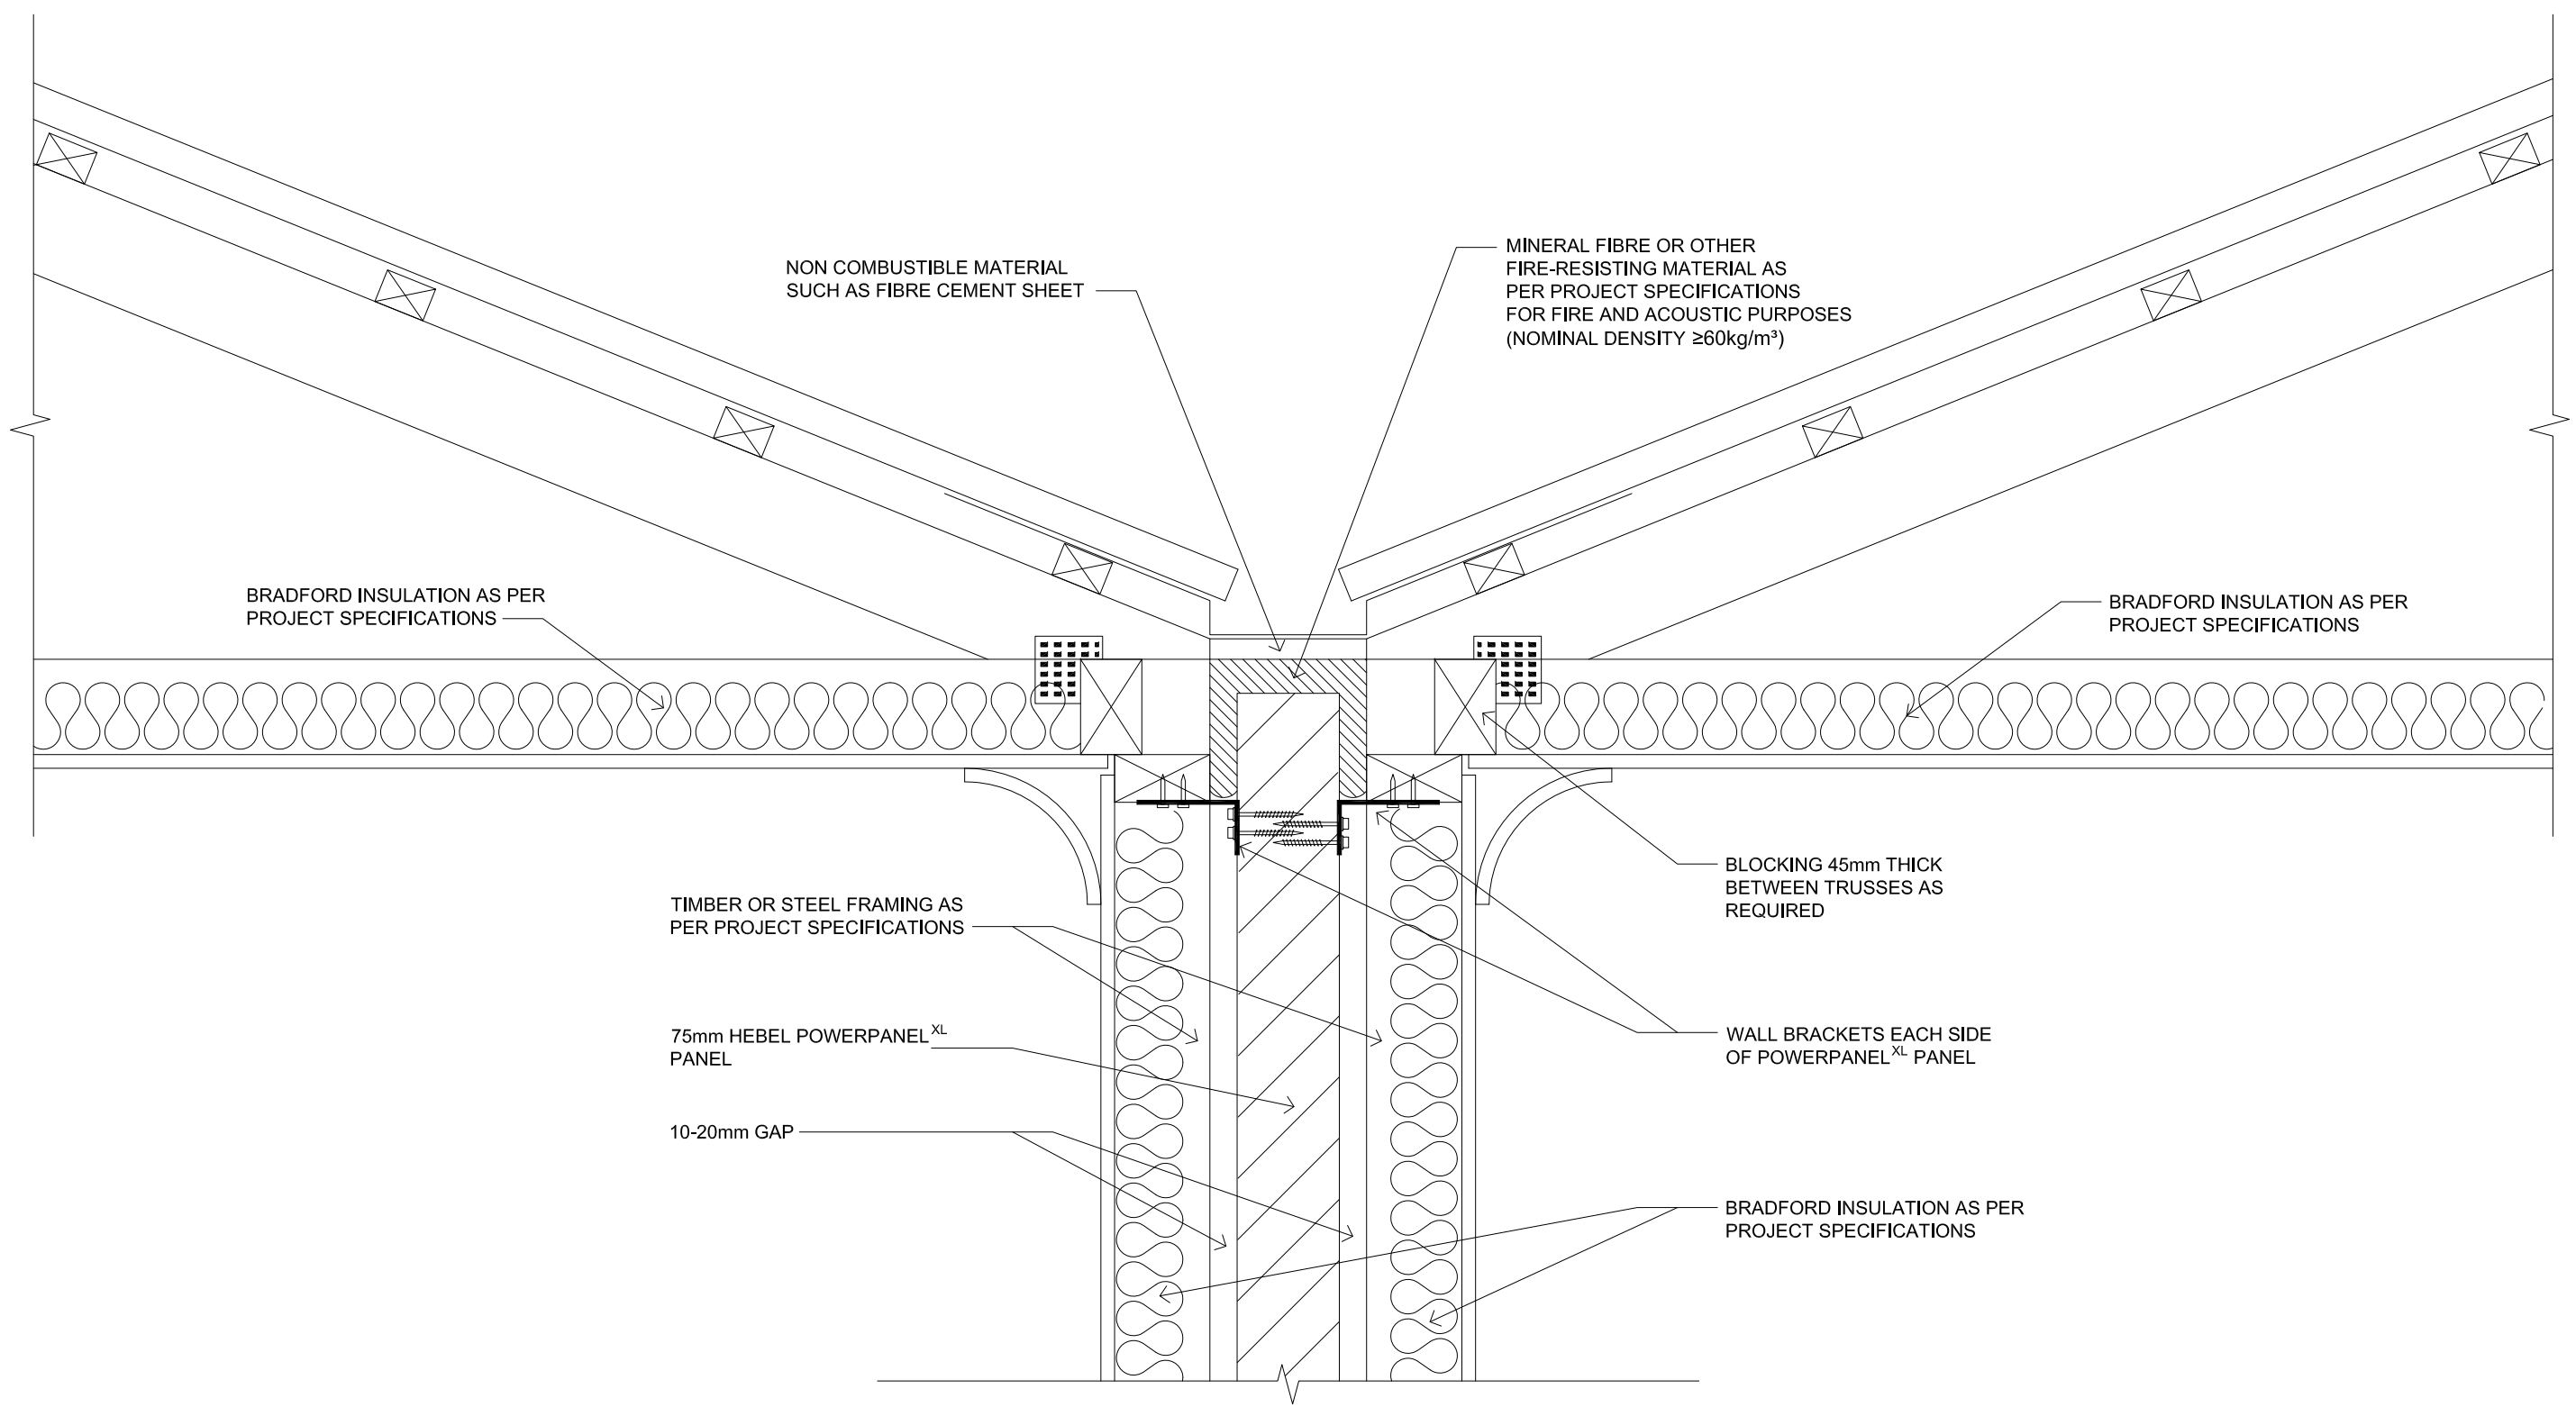

ROOF VALLEY FOR POWERPANEL<sup>XL</sup>  
INTERTENANCY DISCONTINUOUS WALL SYSTEMS  
SCALE: 1:5




CSR BUILDING PRODUCTS LTD  
Head Office: Tenth 3, 39 DELHI RD, NORTH RYDE NSW 2113  
LOCKED BAG 1345, NORTH RYDE BC NSW 1670  
A.B.N. 55 008 631 356 Ph: 1300 369 448  
www.hebelaustralia.com.au





DETAIL	3.9			
	ROOF VALLEY FOR POWERPANEL <sup>XL</sup> INTERTENANCY DISCONTINUOUS WALL SYSTEMS			
DESIGN GUIDE REFERENCE HEBEL 1288 MAY 2013	SCALE	SHEET SIZE	DRAWN	DATE
	1:5 @ A3	A3	PC	13.05.14
		SHEET NO. 1 of 2	CHECK CW	REVISION B

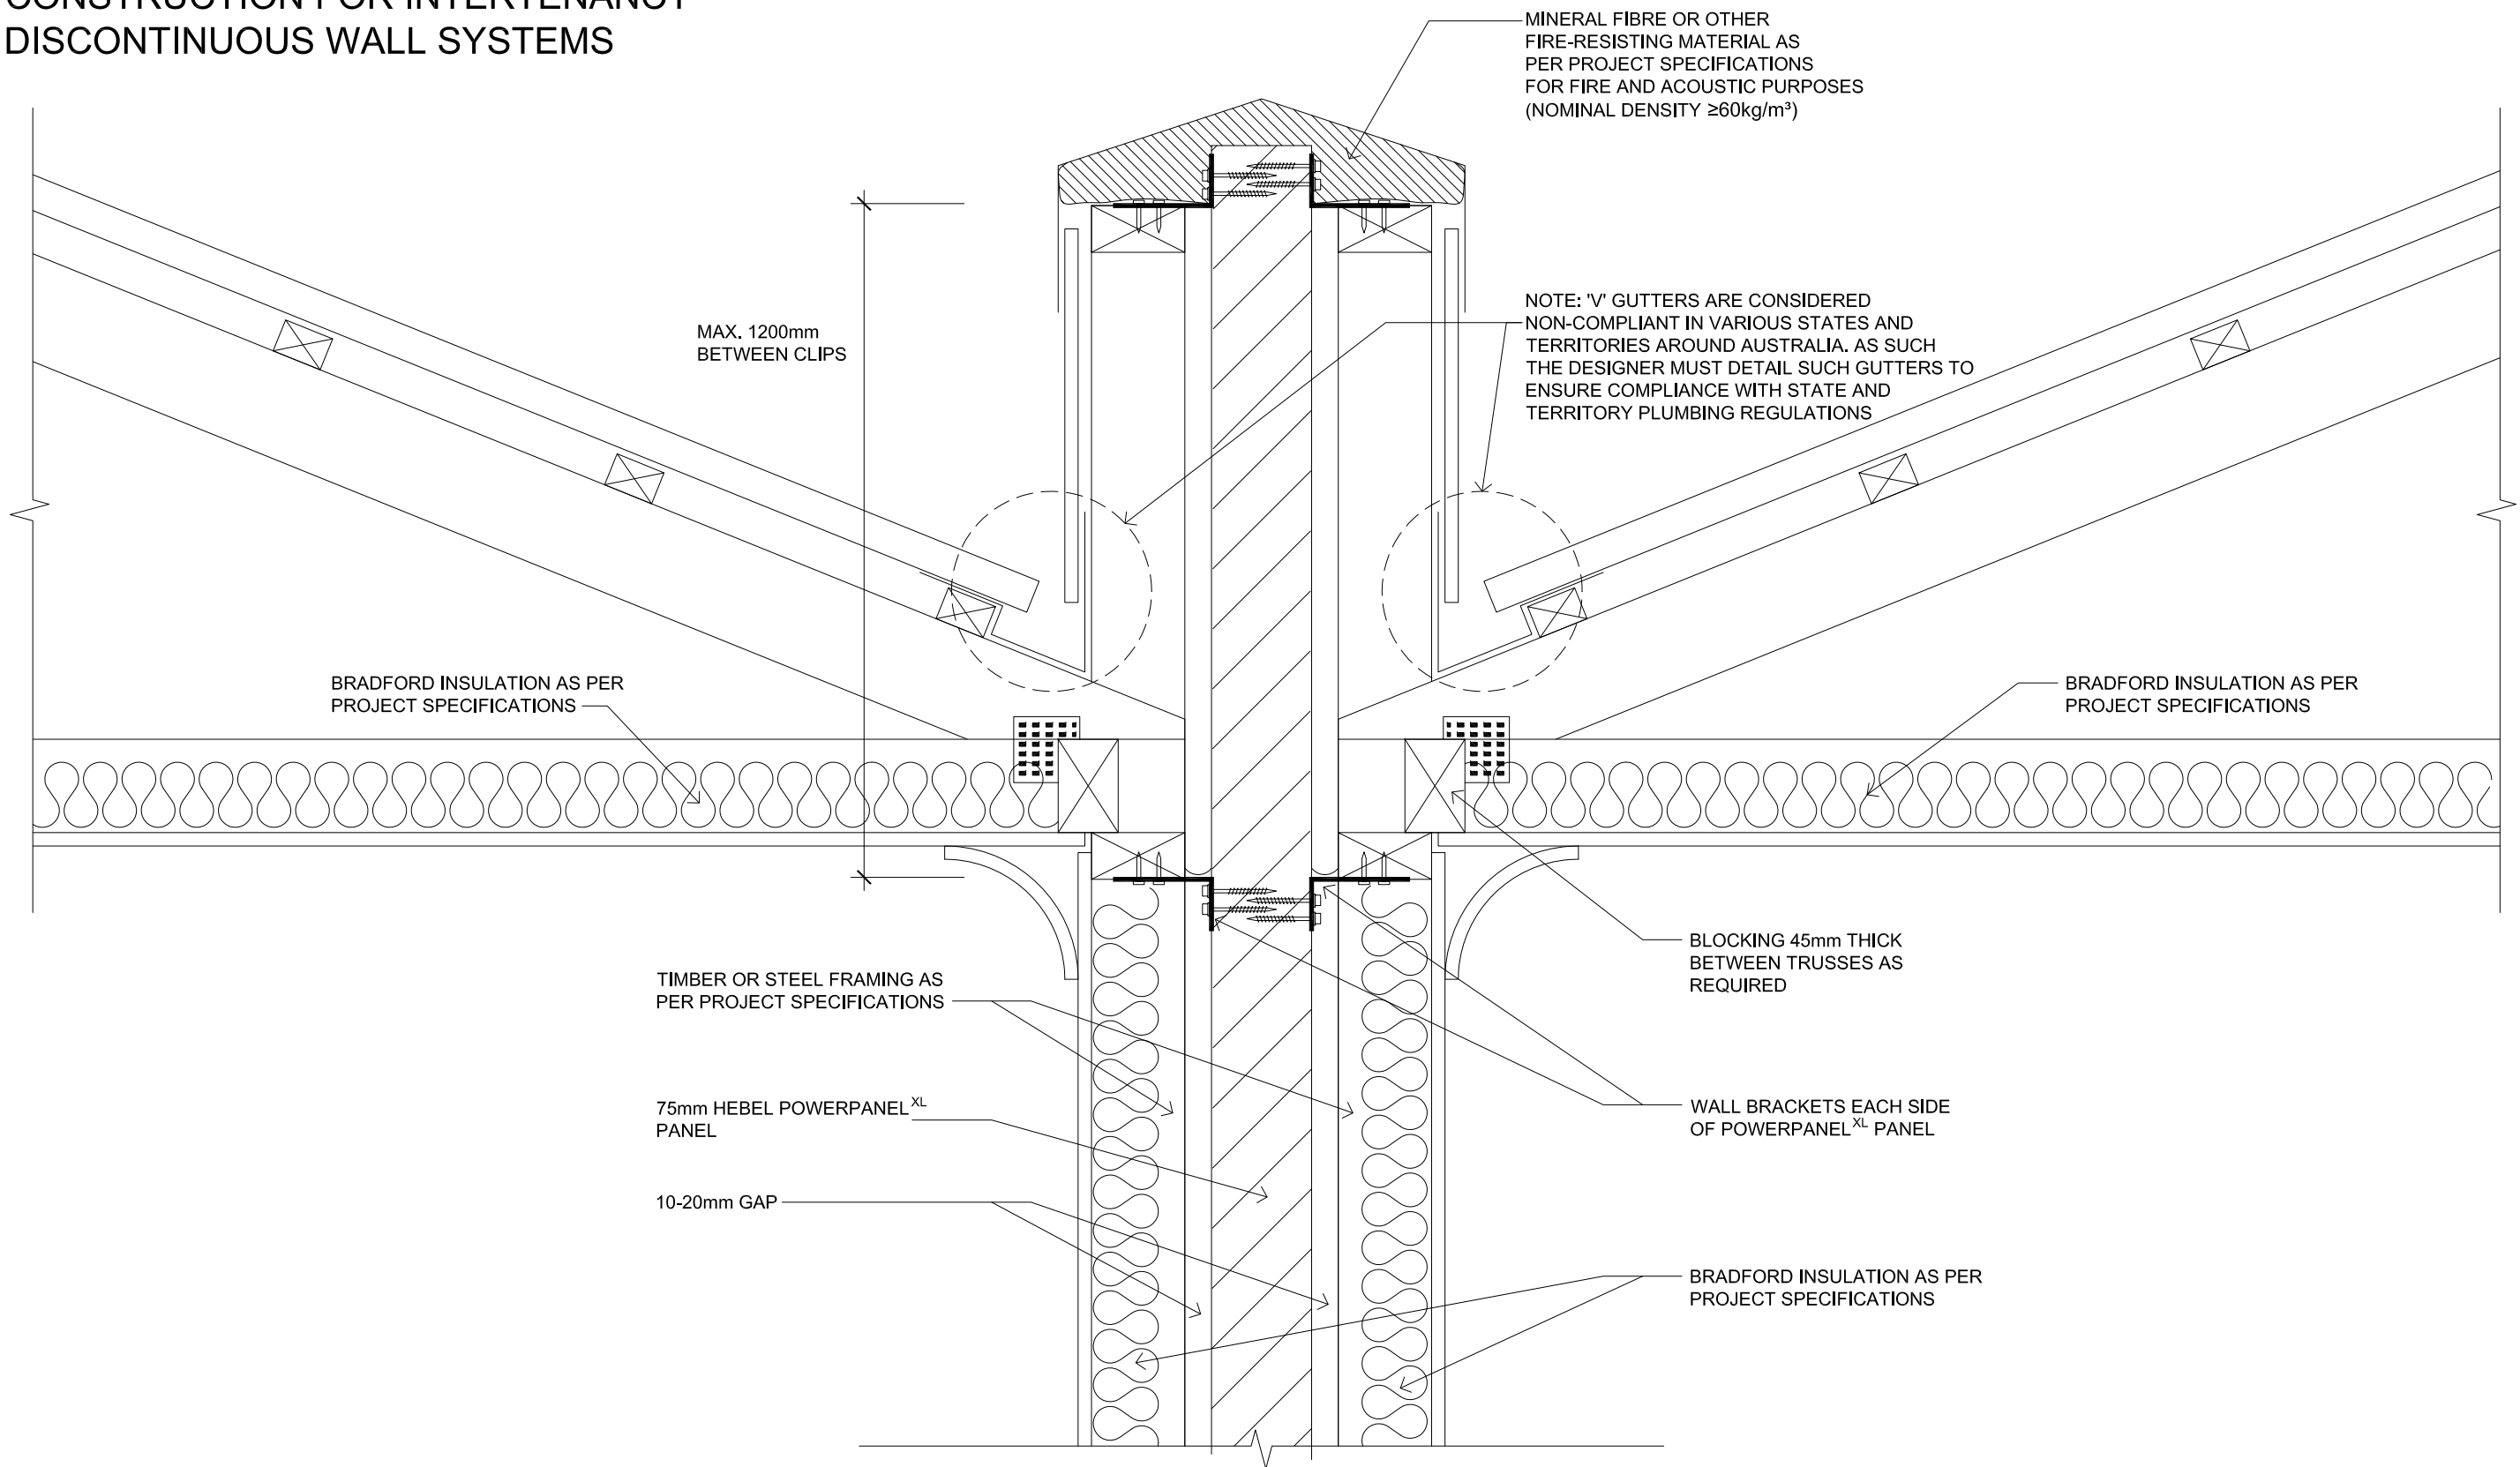CONSTRUCTION FOR INTERTENANCY  
DISCONTINUOUS WALL SYSTEMS



ROOF PARAPET FOR POWERPANEL<sup>XL</sup>  
INTERTENANCY DISCONTINUOUS WALL SYSTEMS

SCALE: 1:5

 <b>CSR BUILDING PRODUCTS LTD</b> <small>Head Office: Tenth 3, 39 DELHI RD, NORTH RYDE NSW 2113 LOCKED BAG 1345, NORTH RYDE BC NSW 1670 A.B.N. 55 008 631 356 Ph: 1300 369 448 www.hebelaustralia.com.au</small>	 <b>hebel</b> <small>The better way to build</small> <small>CSR Building Products Limited A.B.N. 55 008 631 356</small>	DETAIL 3.10	ROOF PARAPET FOR POWERPANEL <sup>XL</sup> INTERTENANCY DISCONTINUOUS WALL SYSTEMS			
			SCALE 1:5 @ A3	SHEET SIZE A3	DRAWN PC	DATE 13.05.14
			DESIGN GUIDE REFERENCE HEBEL 1288 MAY 2013	SHEET NO. 2 of 2	CHECK CW	REVISION B