


JUNCTION DETAILS FOR INTERTENANCY
DISCONTINUOUS WALL SYSTEMS

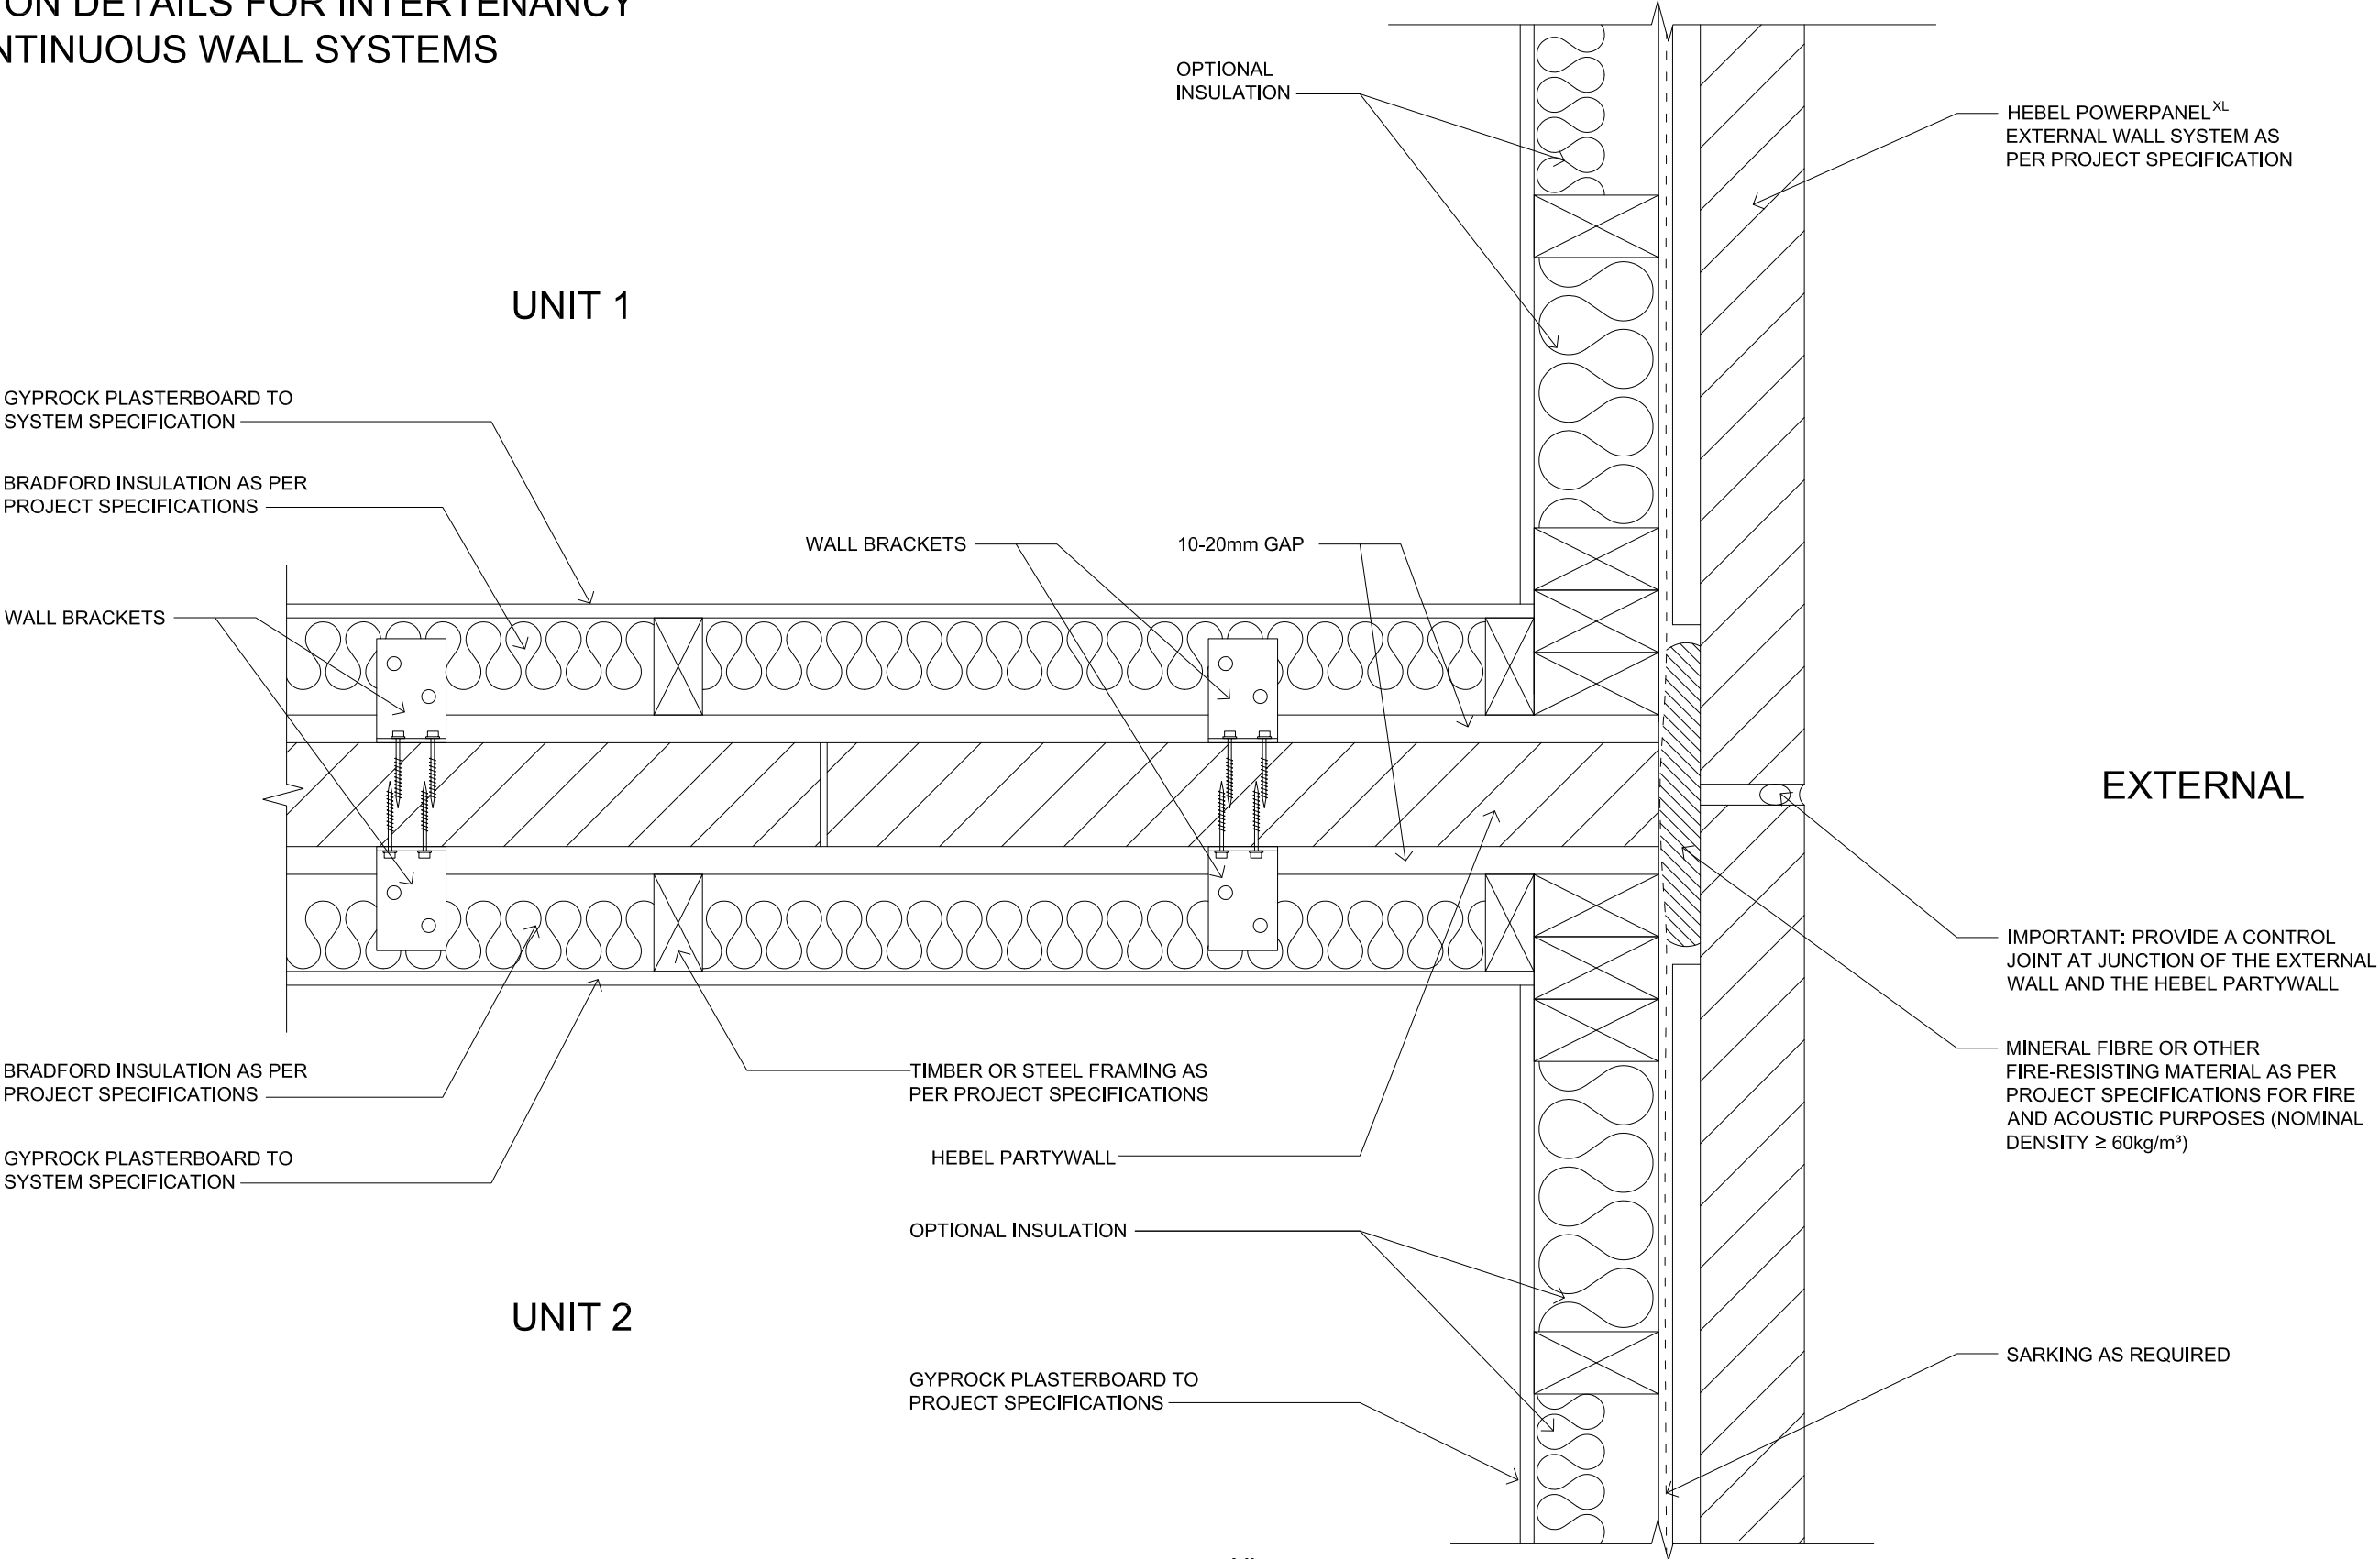

EXTERNAL WALL JUNCTION FOR POWERPANEL^{XL}
INTERTENANCY DISCONTINUOUS WALL SYSTEMS
SCALE: 1:5




CSR BUILDING PRODUCTS LTD
Head Office: T1111 3, 39 DELHI RD, NORTH RYDE NSW 2113
LOCKED BAG 1345, NORTH RYDE BC NSW 1670
A.B.N. 55 008 631 356 Ph: 1300 369 448
www.hebelaustralia.com.au



112 Wisemanns Ferry Road
Somersby, NSW 2250
Phone: (02) 4340 3300
Fax: (02) 4340 3300

DETAIL	3.11		TITLE EXTERNAL WALL JUNCTION FOR POWERPANEL ^{XL} INTERTENANCY DISCONTINUOUS WALL SYSTEMS			
	DESIGN GUIDE REFERENCE	HEBEL 1288 MAY 2013	SCALE	SHEET SIZE	DRAWN	DATE
			1:5 @ A3	A3	PC	13.05.14
				SHEET NO. 1 of 4	CHECK CW	REVISION B

JUNCTION DETAILS FOR INTERTENANCY
DISCONTINUOUS WALL SYSTEMS

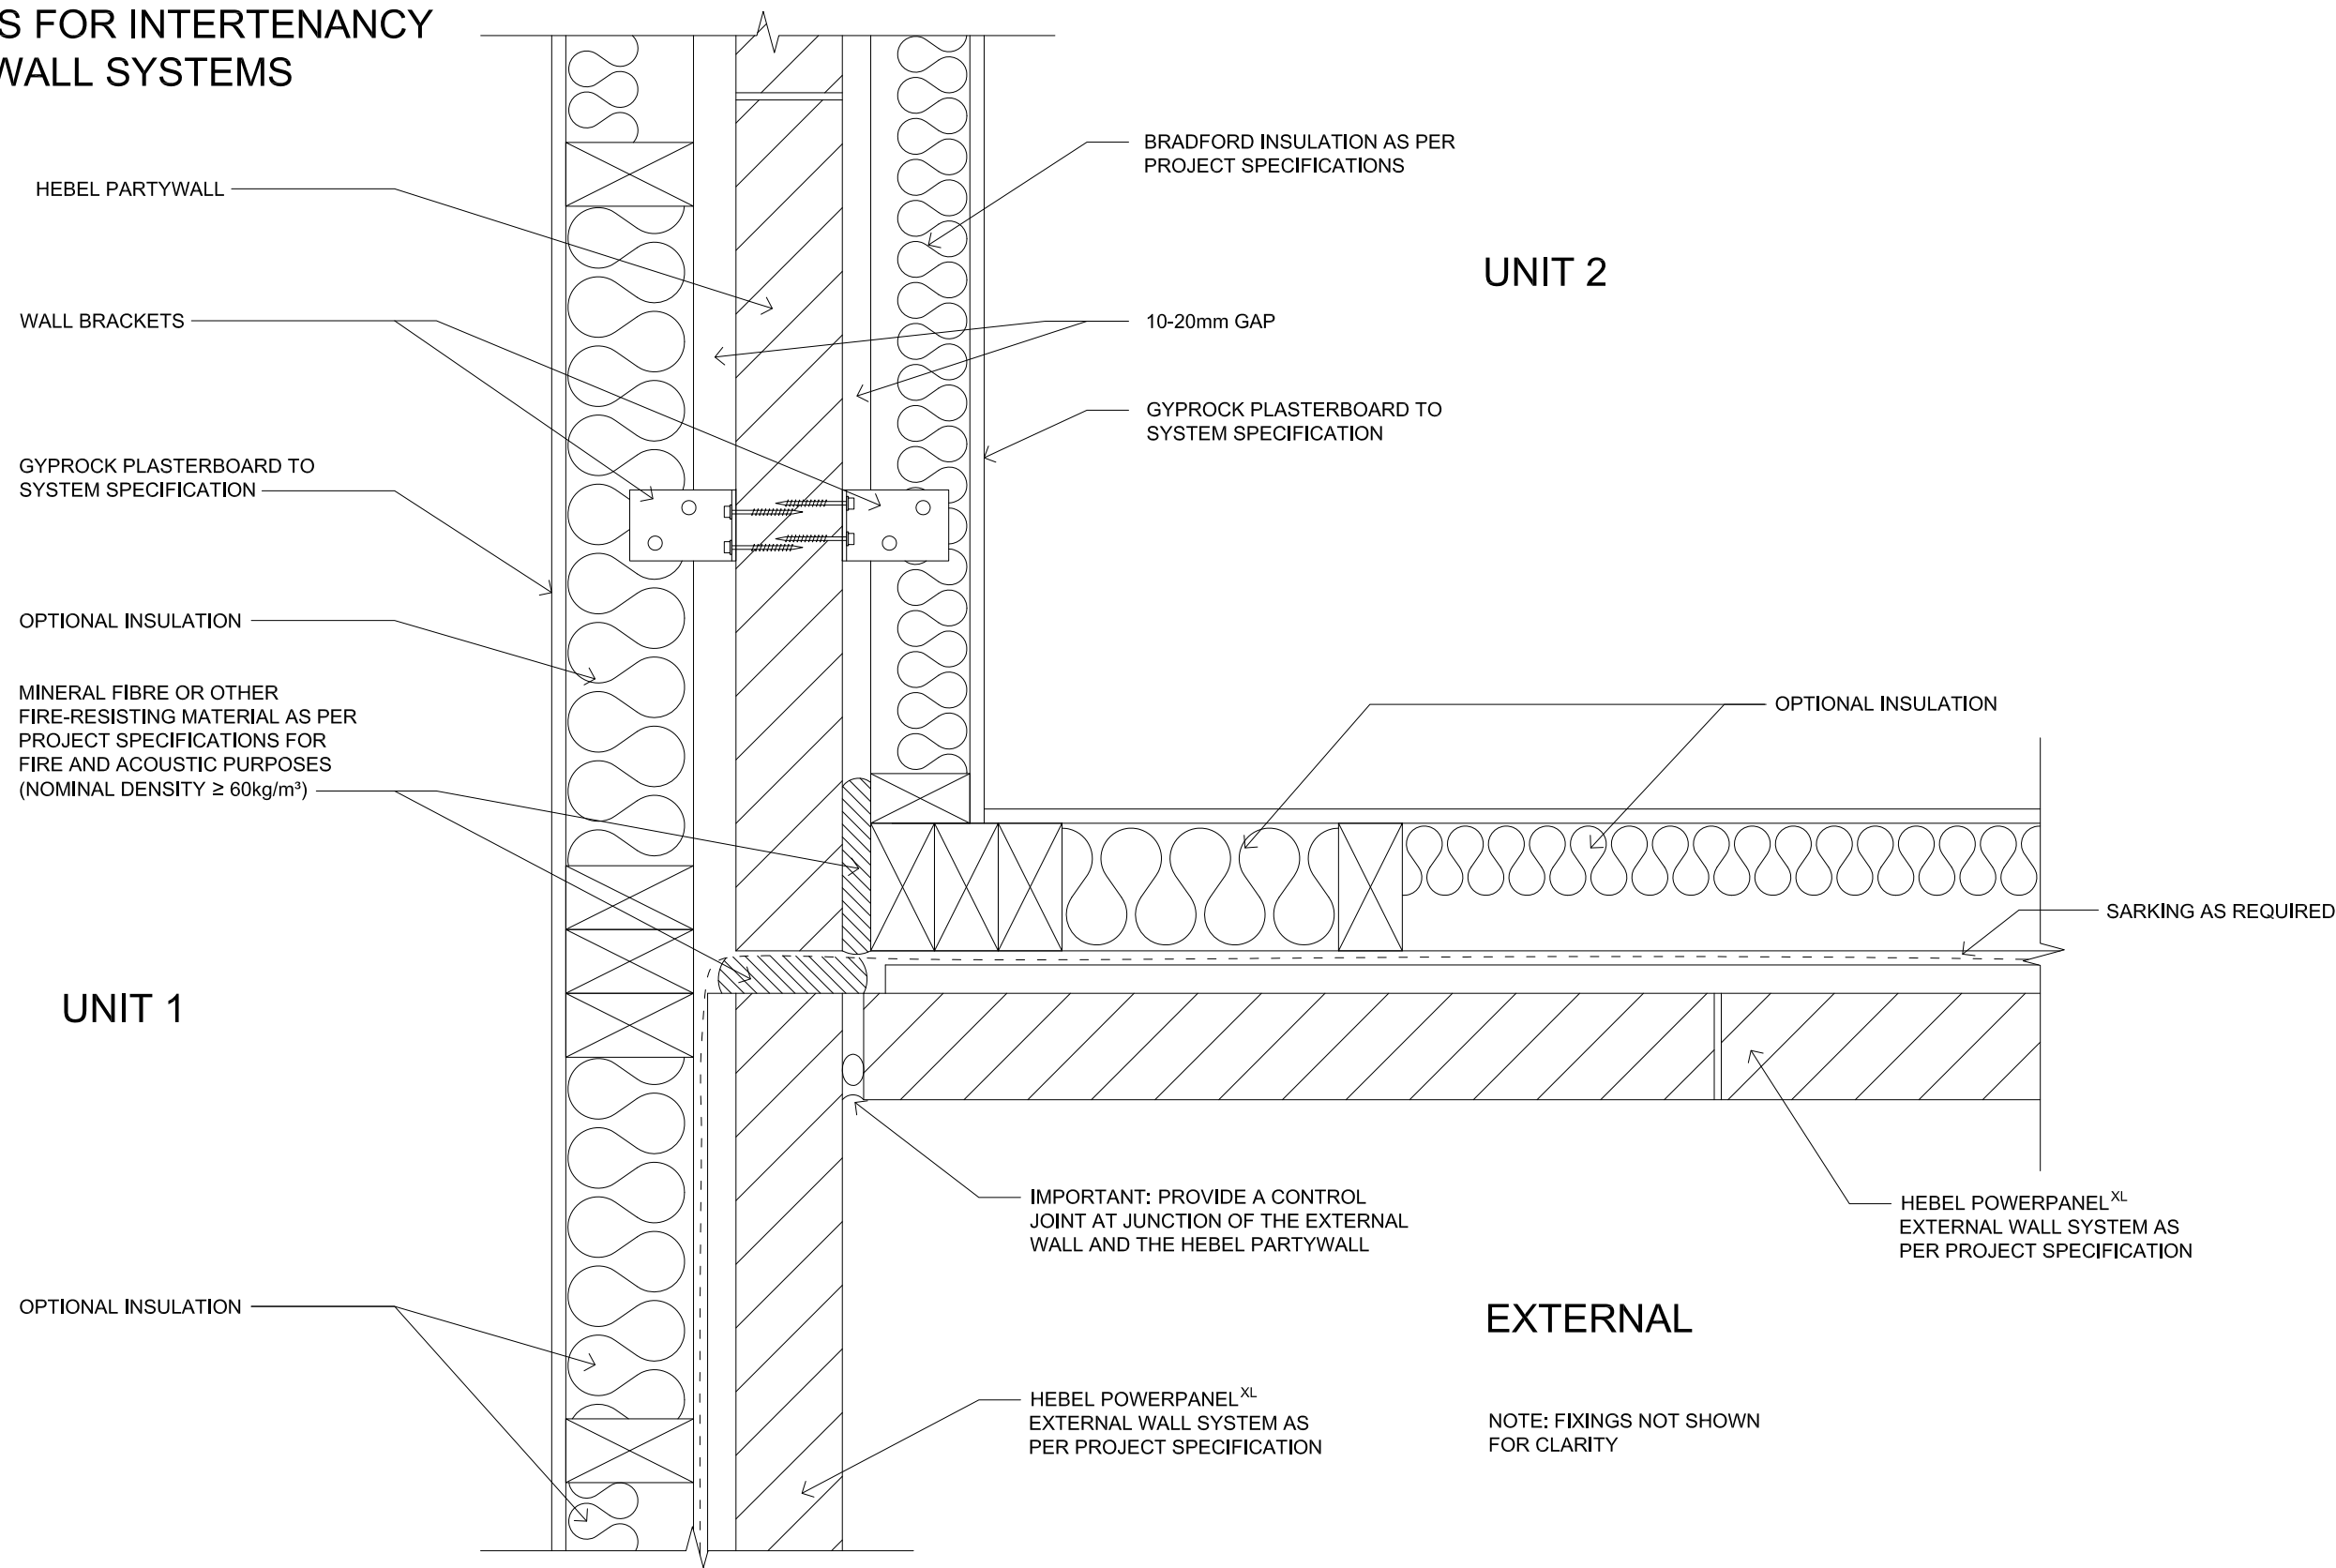

EXTERNAL WALL CORNER JUNCTION FOR
POWERPANEL^{XL} INTERTENANCY DISCONTINUOUS WALL
SYSTEMS

SCALE: 1:5




CSR BUILDING PRODUCTS LTD
Head Office: Tenth 3, 39 DELHI RD, NORTH RYDE NSW 2113
LOCKED BAG 1345, NORTH RYDE BC NSW 1670
A.B.N. 55 008 631 356 Ph: 1300 369 448
www.hebelaustralia.com.au



112 Wisemans Ferry Road
Somersby, NSW 2250
Phone: (02) 4340 3380
Fax: (02) 4340 3300

DETAIL	3.12	TITLE EXTERNAL WALL CORNER JUNCTION FOR POWERPANEL ^{XL} INTERTENANCY DISCONTINUOUS WALL SYSTEMS			
DESIGN GUIDE REFERENCE	HEBEL 1288 MAY 2013	SCALE	SHEET SIZE	DRAWN	DATE
		1:5 @ A3	A3	PC	13.05.14
			SHEET NO. 2 of 4	CW	REVISION B

JUNCTION DETAILS FOR INTERTENANCY
DISCONTINUOUS WALL SYSTEMS

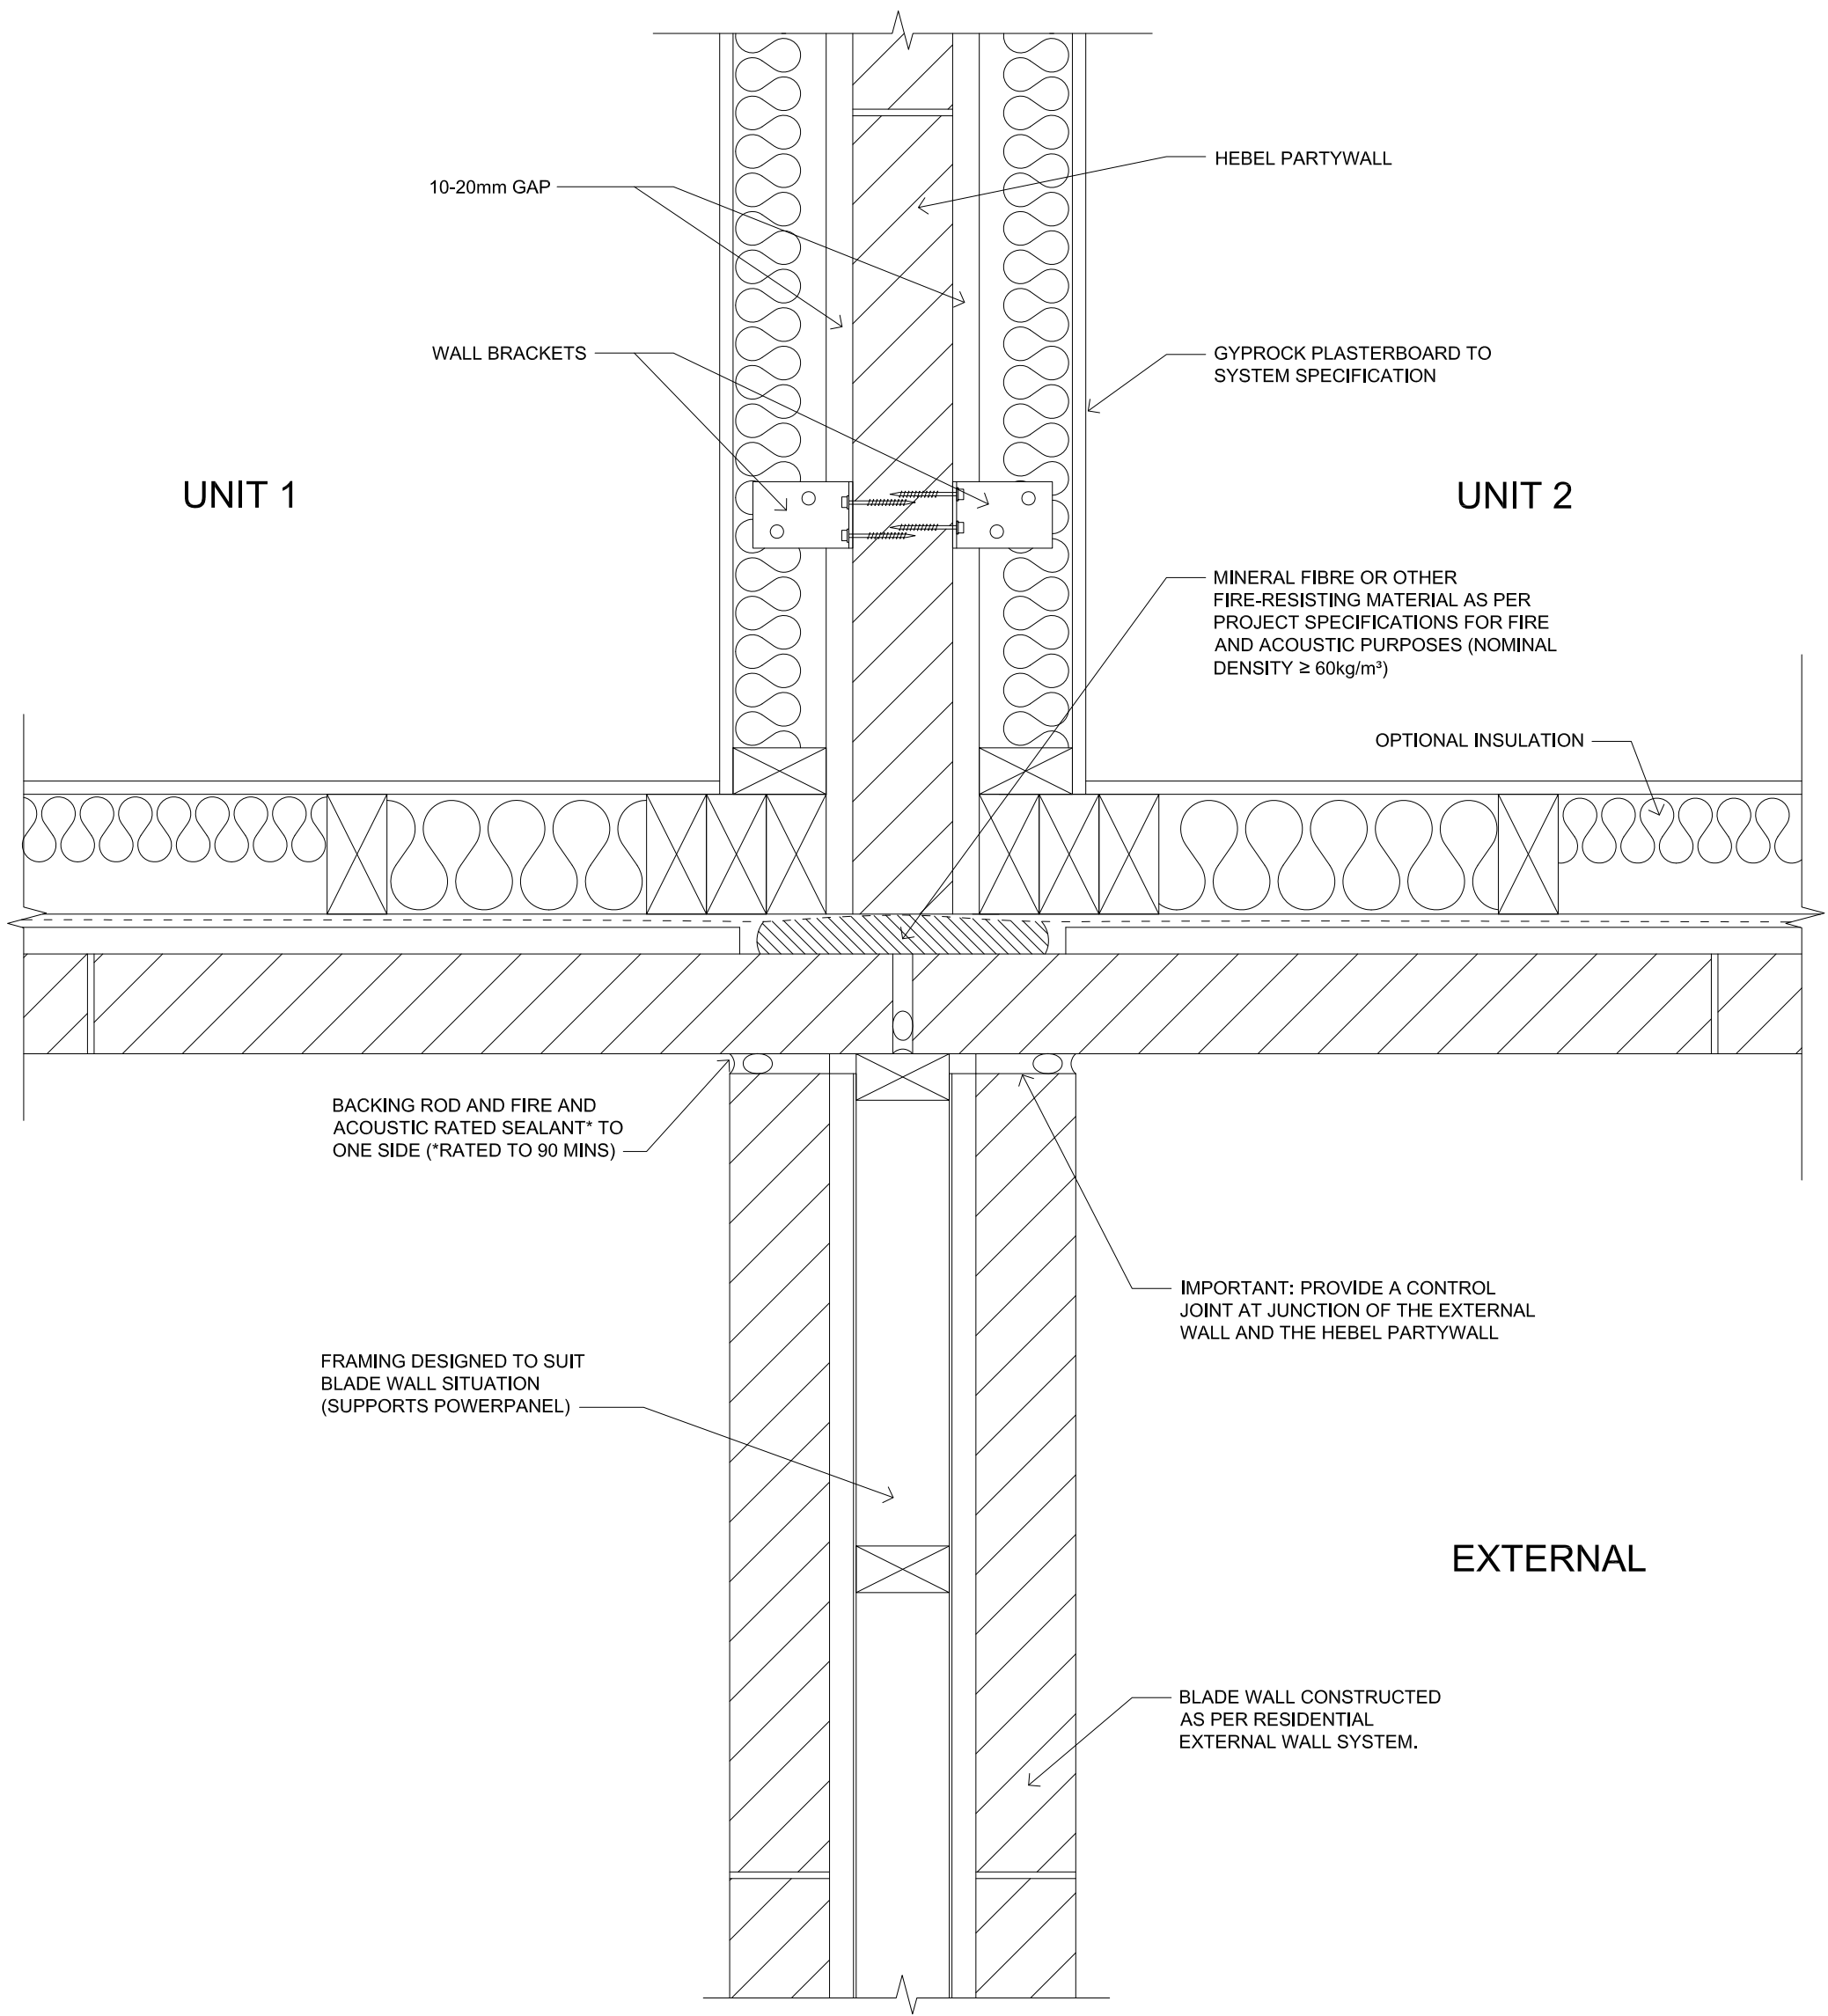


BLADE WALL JUNCTION DETAIL



SCALE: 1:5

 <div>CSR BUILDING PRODUCTS LTD Head Office: T1111 3, 39 DELHI RD, NORTH RYDE NSW 2113 LOCKED BAG 1345, NORTH RYDE BC NSW 1670 A.B.N. 55 008 631 356 Ph: 1300 369 448 www.hebelaustralia.com.au</div>	 <div>The better way to build CSR Building Products Limited A.B.N. 55 008 631 356</div>	<div>112 Wisemans Ferry Road Somersby, NSW 2550 Phone: (02) 4340 3300 Fax: (02) 4340 3300</div>	DETAIL	TITLE			
			3.13	BLADE WALL JUNCTION DETAIL			
			DESIGN GUIDE REFERENCE HEBEL 1288 MAY 2013	SCALE 1:5 @ A3	SHEET SIZE A3 SHEET NO. 3 of 4	DRAWN PC CHECK CW	DATE 13.05.14 REVISION B

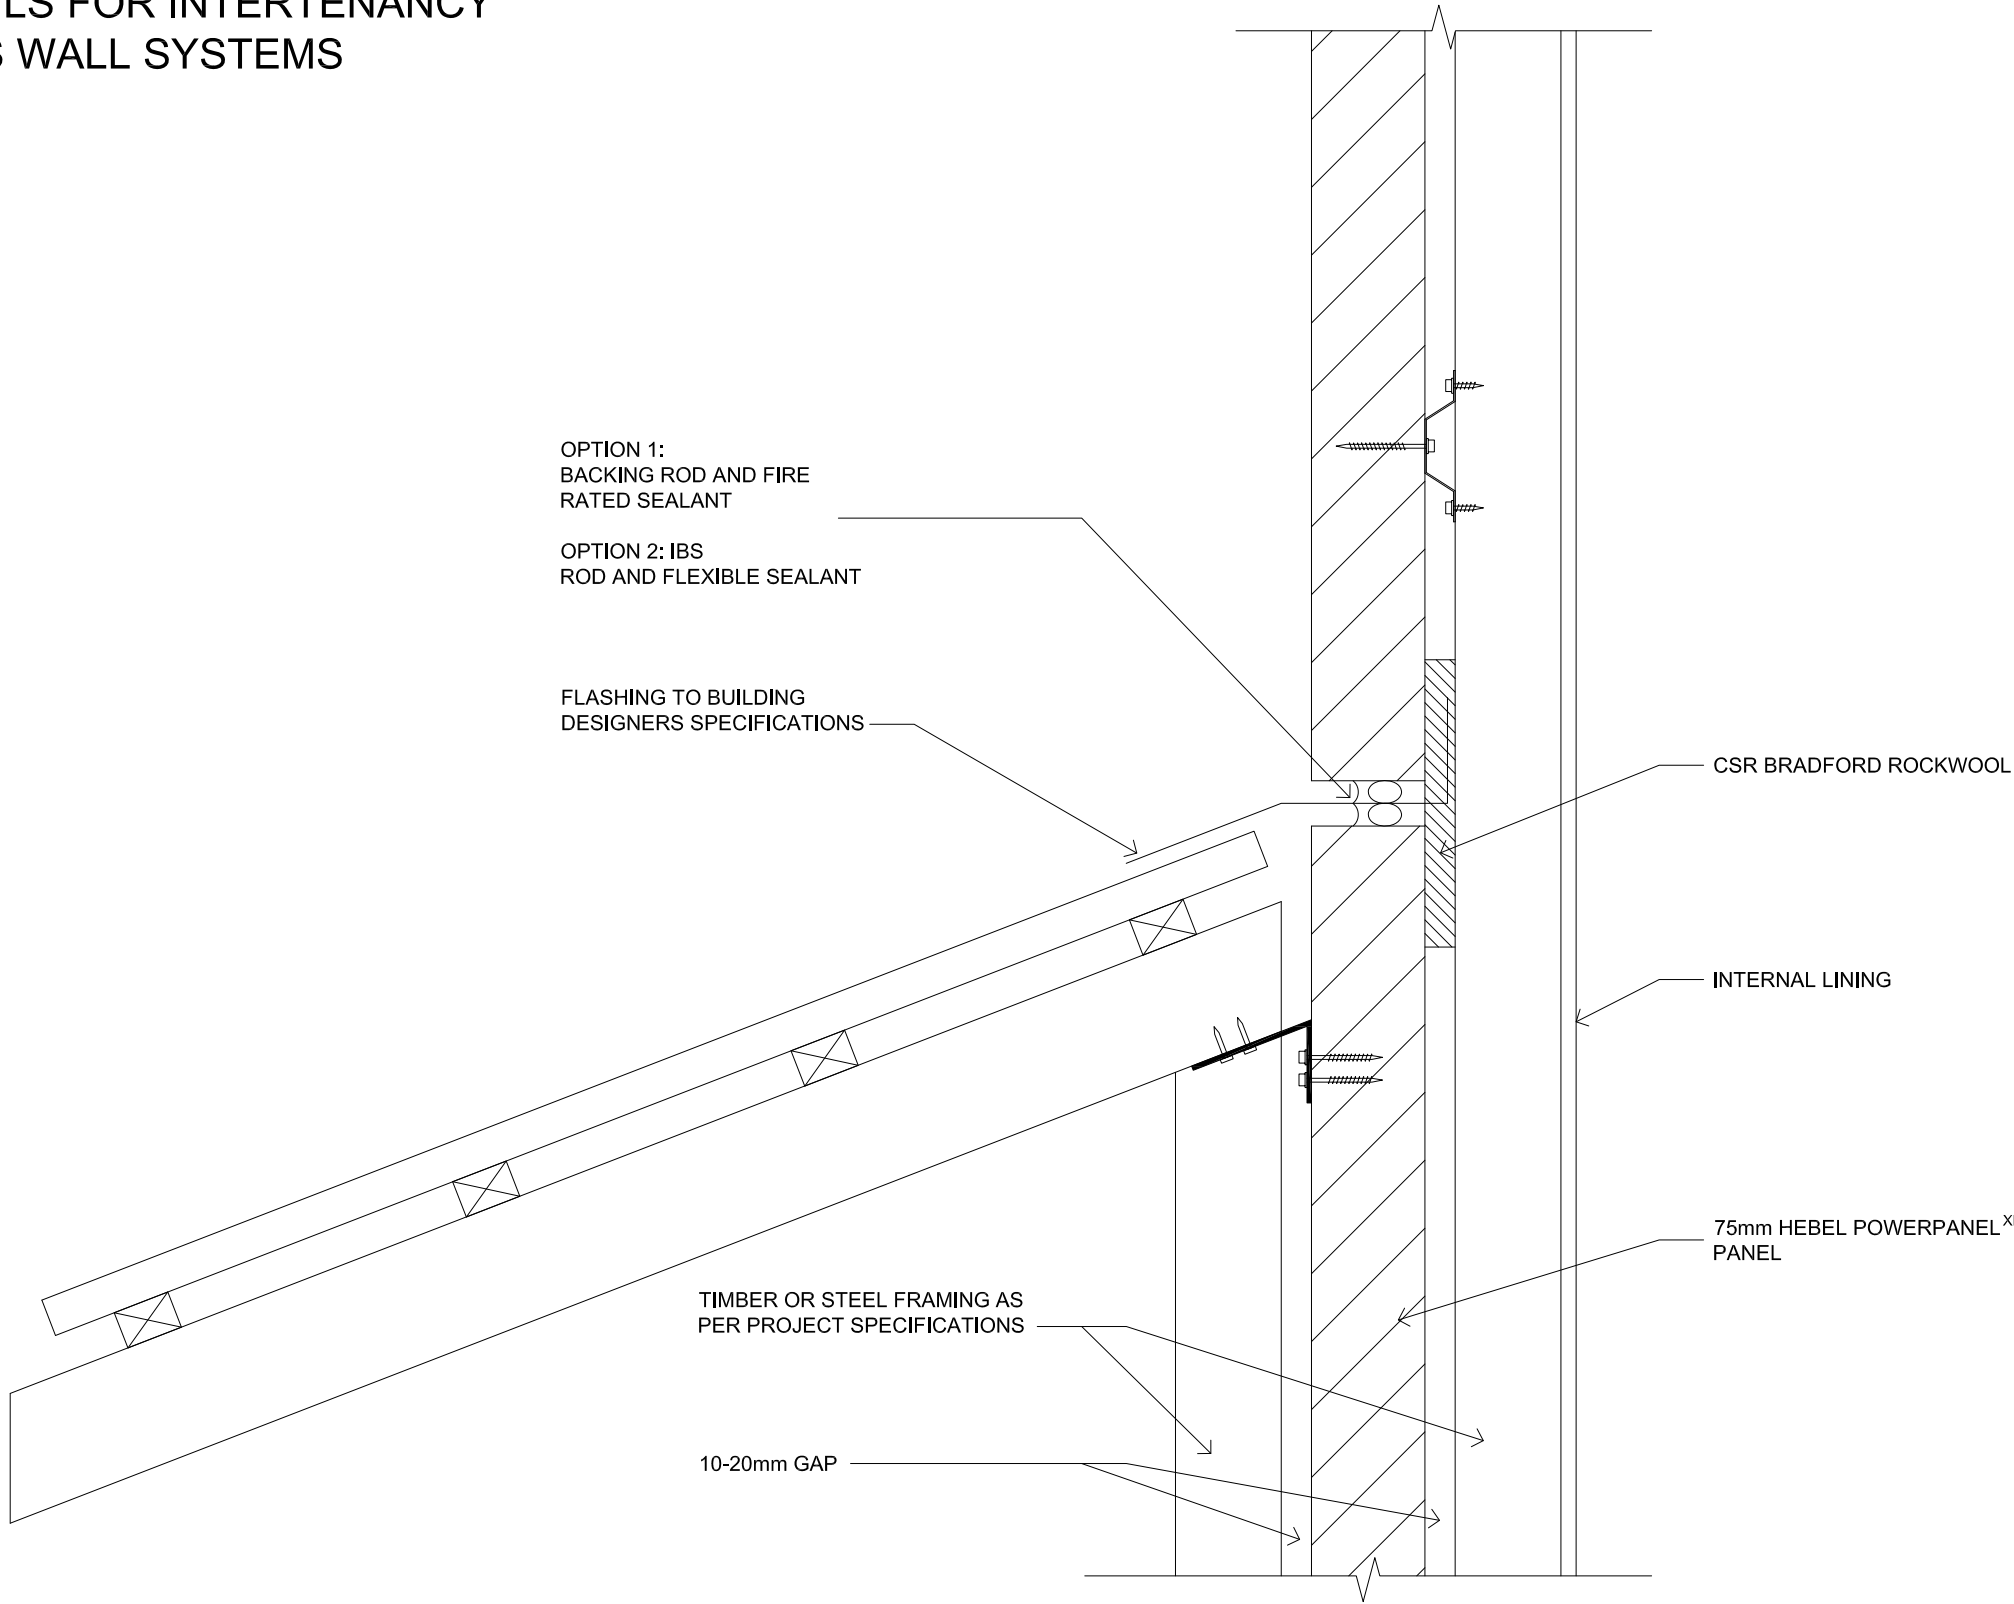JUNCTION DETAILS FOR INTERTENANCY
DISCONTINUOUS WALL SYSTEMS



STEP IN ROOF HEIGHT
SCALE: 1:5

 <div>CSR BUILDING PRODUCTS LTD Head Office: Tenth 3, 39 DELHI RD, NORTH RYDE NSW 2113 LOCKED BAG 1345, NORTH RYDE BC NSW 1670 A.B.N. 55 008 631 356 Ph: 1300 369 448 www.hebelaustralia.com.au</div>	 <div>The better way to build</div> <div>CSR Building Products Limited A.B.N. 55 008 631 356</div>	112 Wisemans Ferry Road Somersby, NSW 2200 Phone: (02) 4340 3380 Fax: (02) 4340 3300	DETAIL	TITLE			
			3.14	STEP IN ROOF HEIGHT			
			DESIGN GUIDE REFERENCE	SCALE	SHEET SIZE	DRAWN	DATE
			HEBEL 1288 MAY 2013	1:5 @ A3	A3	PC	13.05.14
					SHEET NO. 4 of 4	CHECK CW	REVISION B