


CONSTRUCTION FOR INTERTENANCY
DISCONTINUOUS WALL SYSTEMS

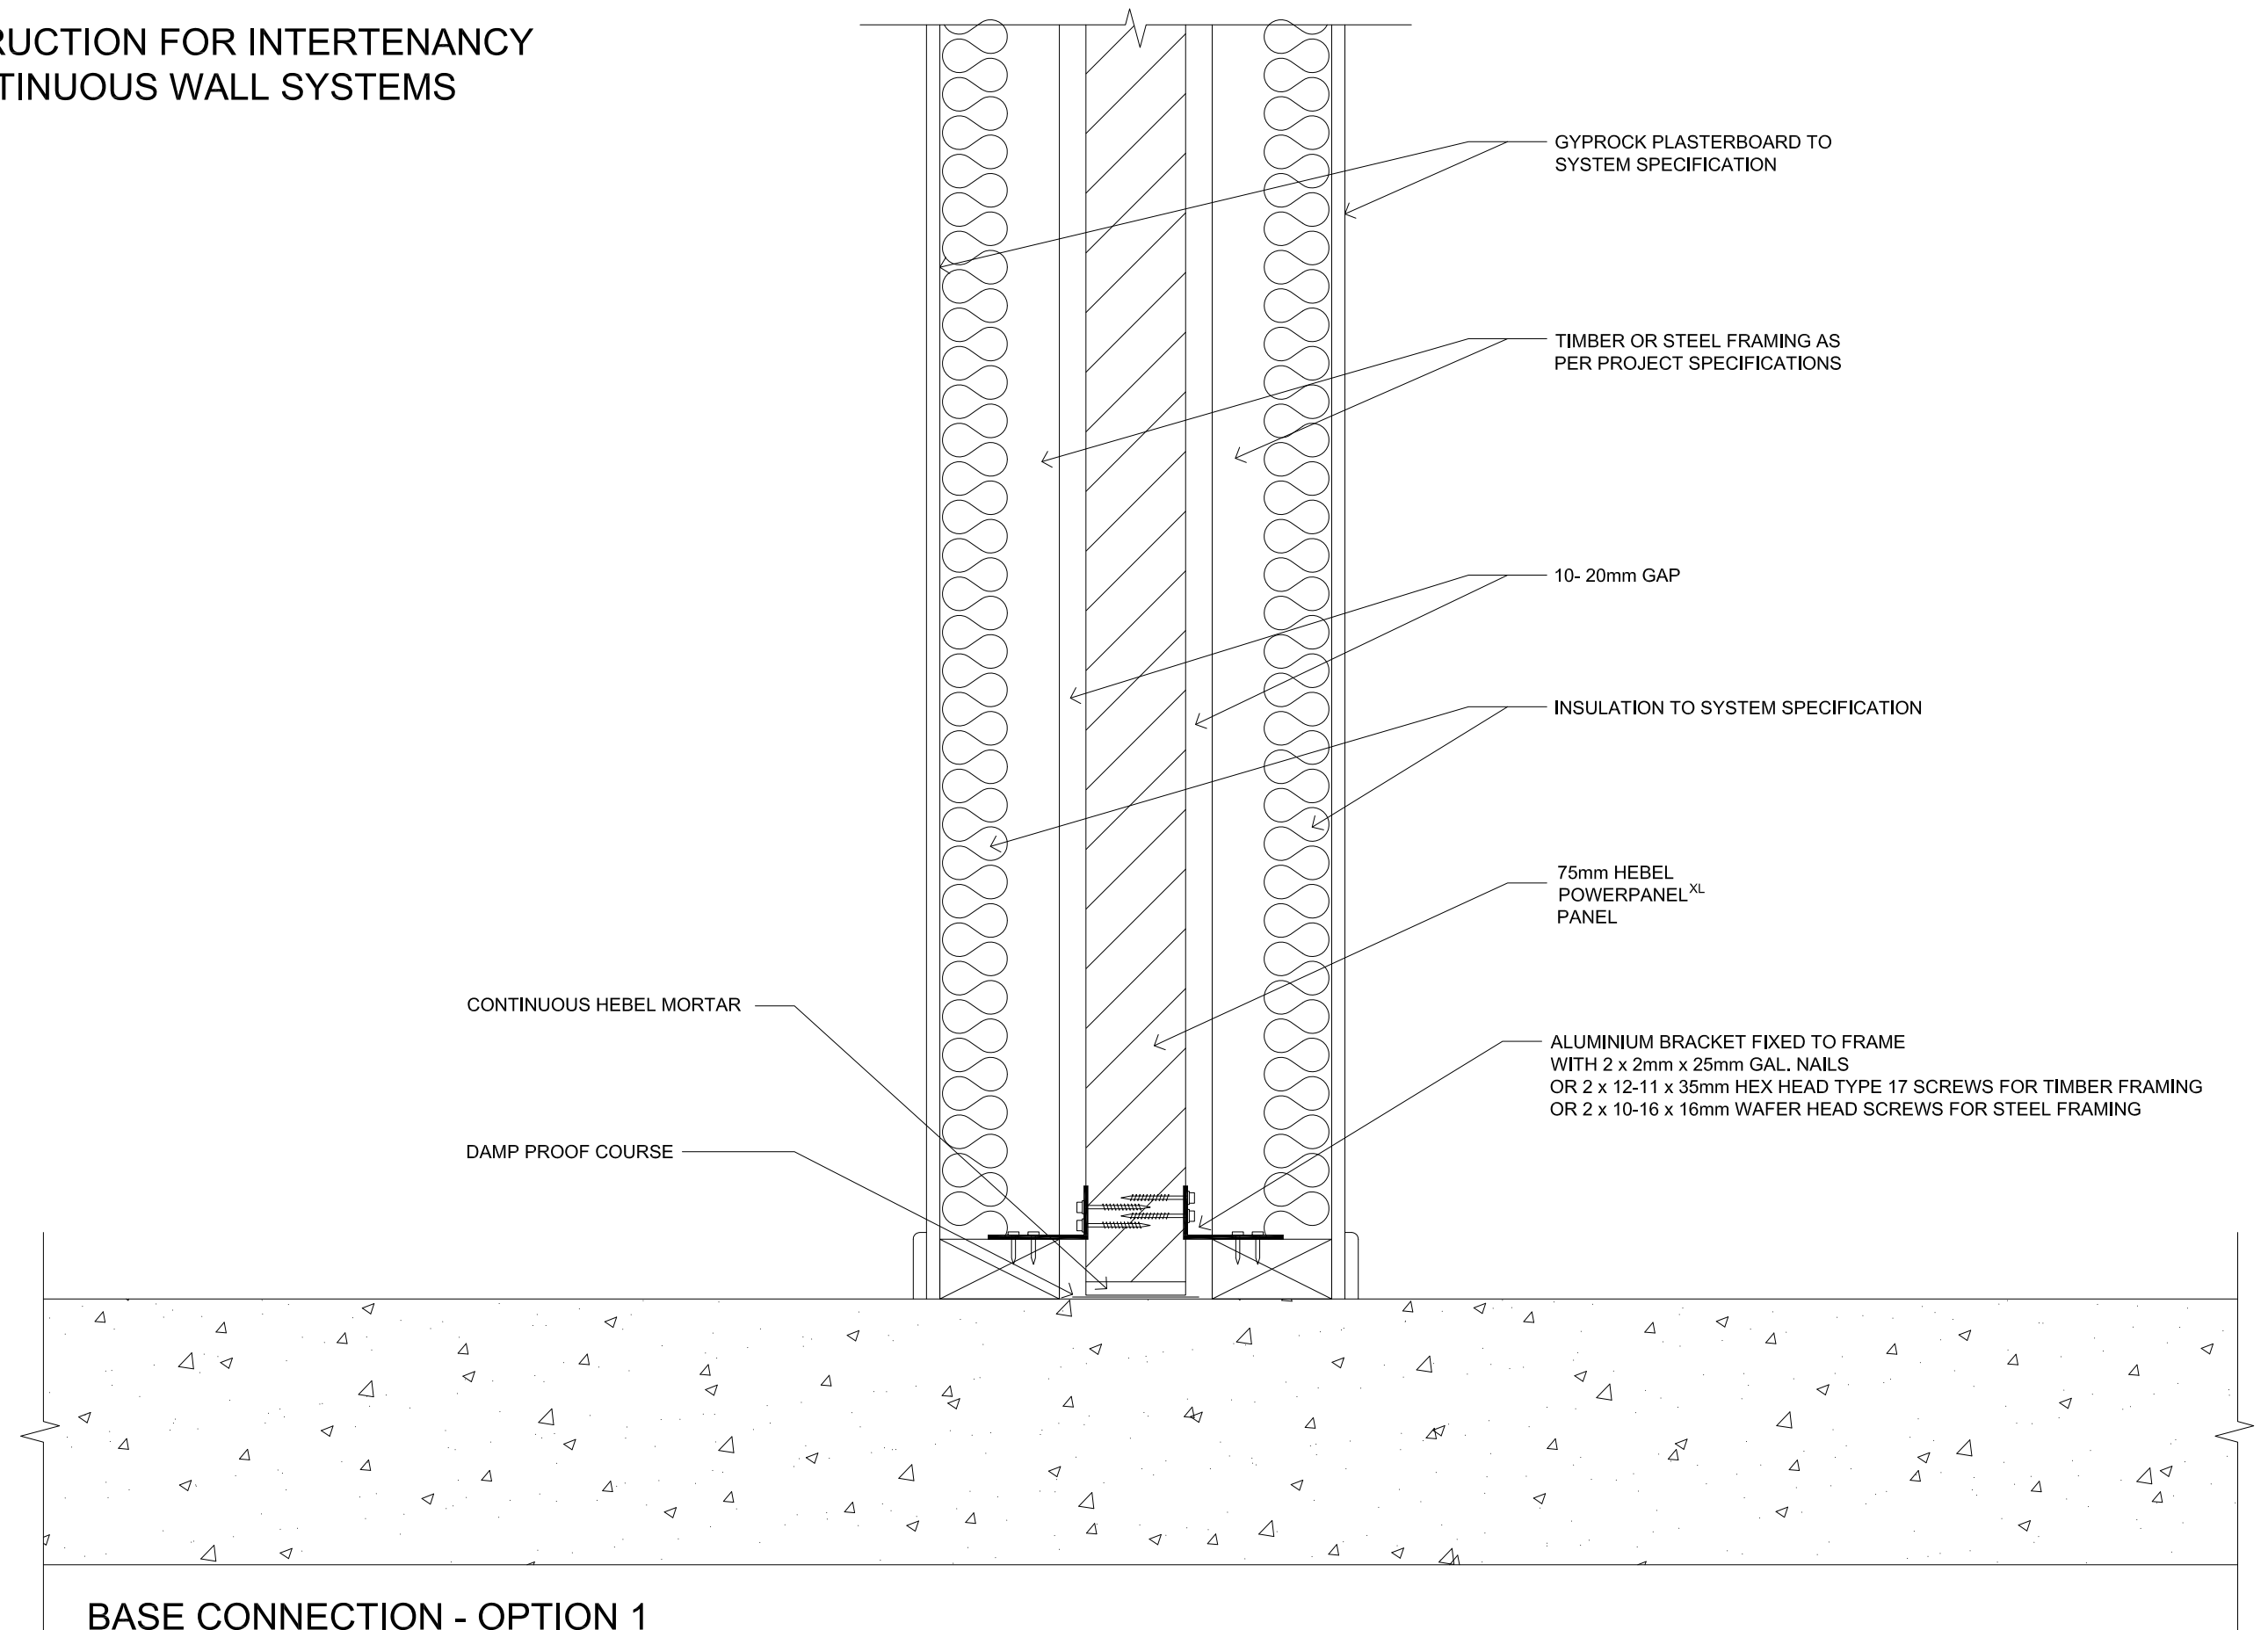

BASE CONNECTION - OPTION 1

SCALE: 1:5



CSR BUILDING PRODUCTS LTD
Head Office: Unit 3, 39 DELHI RD, NORTH RYDE NSW 2113
LOCKED BAG 1345, NORTH RYDE BC NSW 1670
A.B.N. 55 008 631 356 Ph: 1300 369 448
www.hebelaustralia.com.au



DETAIL

3.3

DESIGN GUIDE REFERENCE
HEBEL 1288 MAY
2013

TITLE
BASE CONNECTION
OPTION 1

SCALE

1:5 @ A3

SHEET SIZE
A3

SHEET NO.
1 of 6

DRAWN

PC

DATE

13.05.14


CHECK

CW

REVISION

B


CONSTRUCTION FOR INTERTENANCY
DISCONTINUOUS WALL SYSTEMS

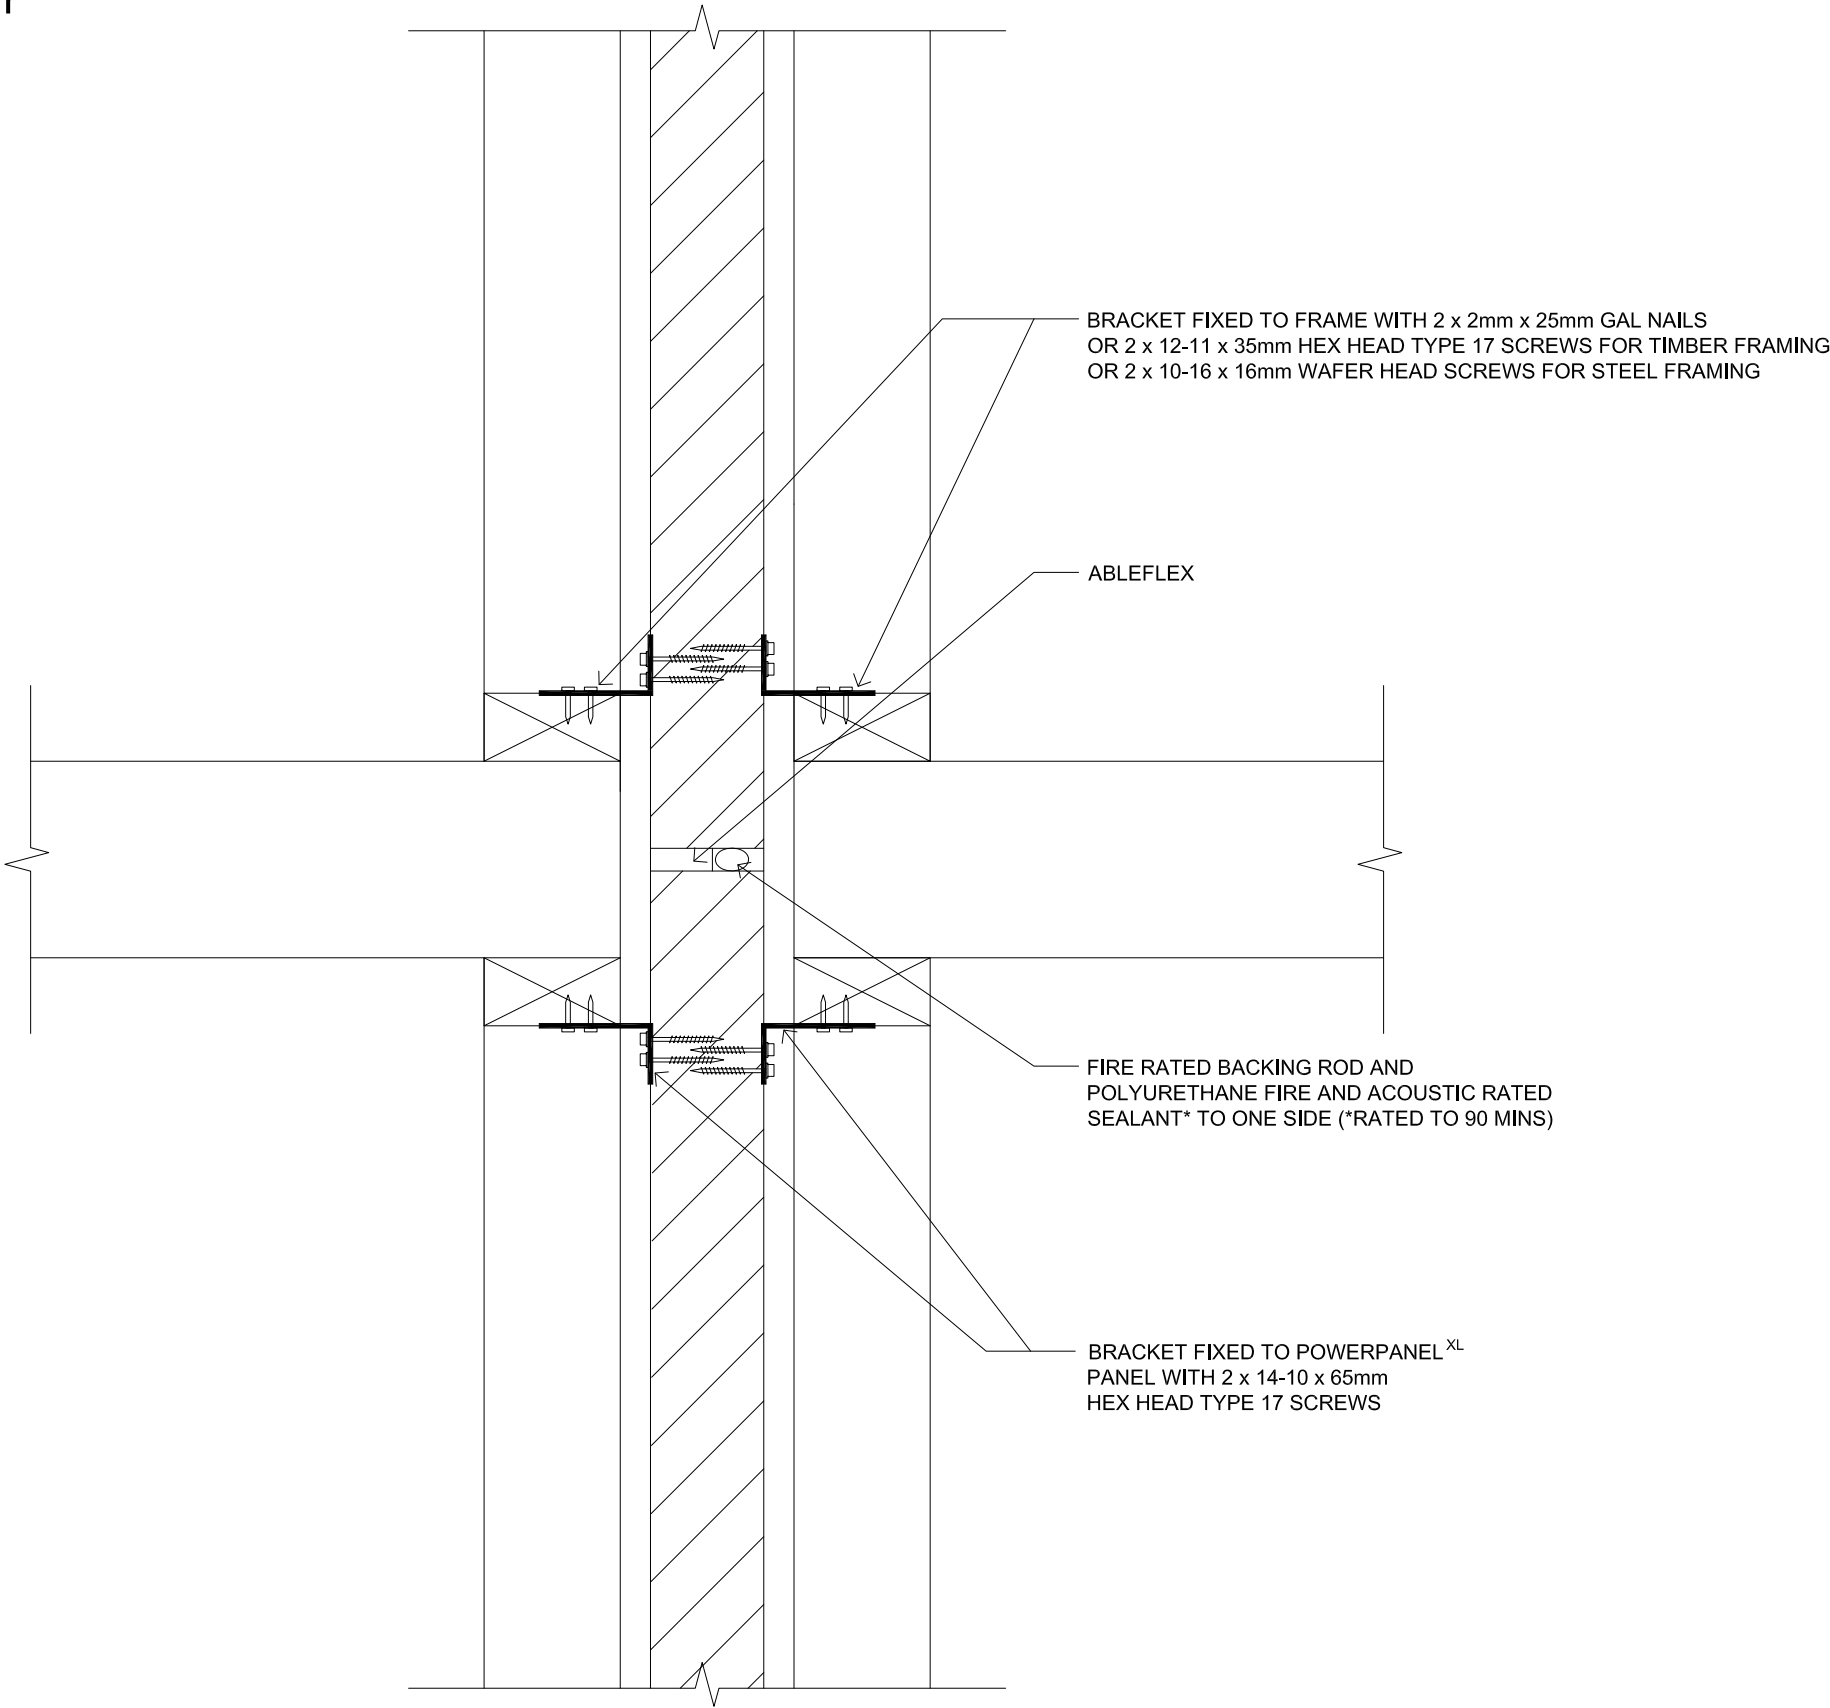

HORIZONTAL JOINT FIXING - OPTION 1
SCALE: 1:5

<div><div><div>CSR</div></div><div><div>CSR BUILDING PRODUCTS LTD</div><div>Head Office: Tenth 3, 39 DELHI RD, NORTH RYDE NSW 2113</div><div>LOCKED BAG 1345, NORTH RYDE BC NSW 1670</div><div>A.B.N. 55 008 631 356 Ph: 1300 369 448</div><div>www.hebelaustralia.com.au</div></div></div>	<div><div><div>hebel</div></div><div><div>The better way to build</div></div><div><div>CSR Building Products Limited</div><div>A.B.N. 55 008 631 356</div></div></div> <div><div>112 Wisemans Ferry Road</div><div>Somersby, NSW 2200</div><div>Phone: (02) 4340 3300</div><div>Fax: (02) 4340 3300</div></div>	DETAIL	TITLE			
		3.4	HORIZONTAL JOINT FIXING OPTION 1			
		DESIGN GUIDE REFERENCE HEBEL 1288 MAY 2013	SCALE 1:5 @ A3	SHEET SIZE A3 SHEET NO. 2 of 6	DRAWN PC CHECK CW	DATE 13.05.14 REVISION B

CONSTRUCTION FOR INTERTENANCY
DISCONTINUOUS WALL SYSTEMS

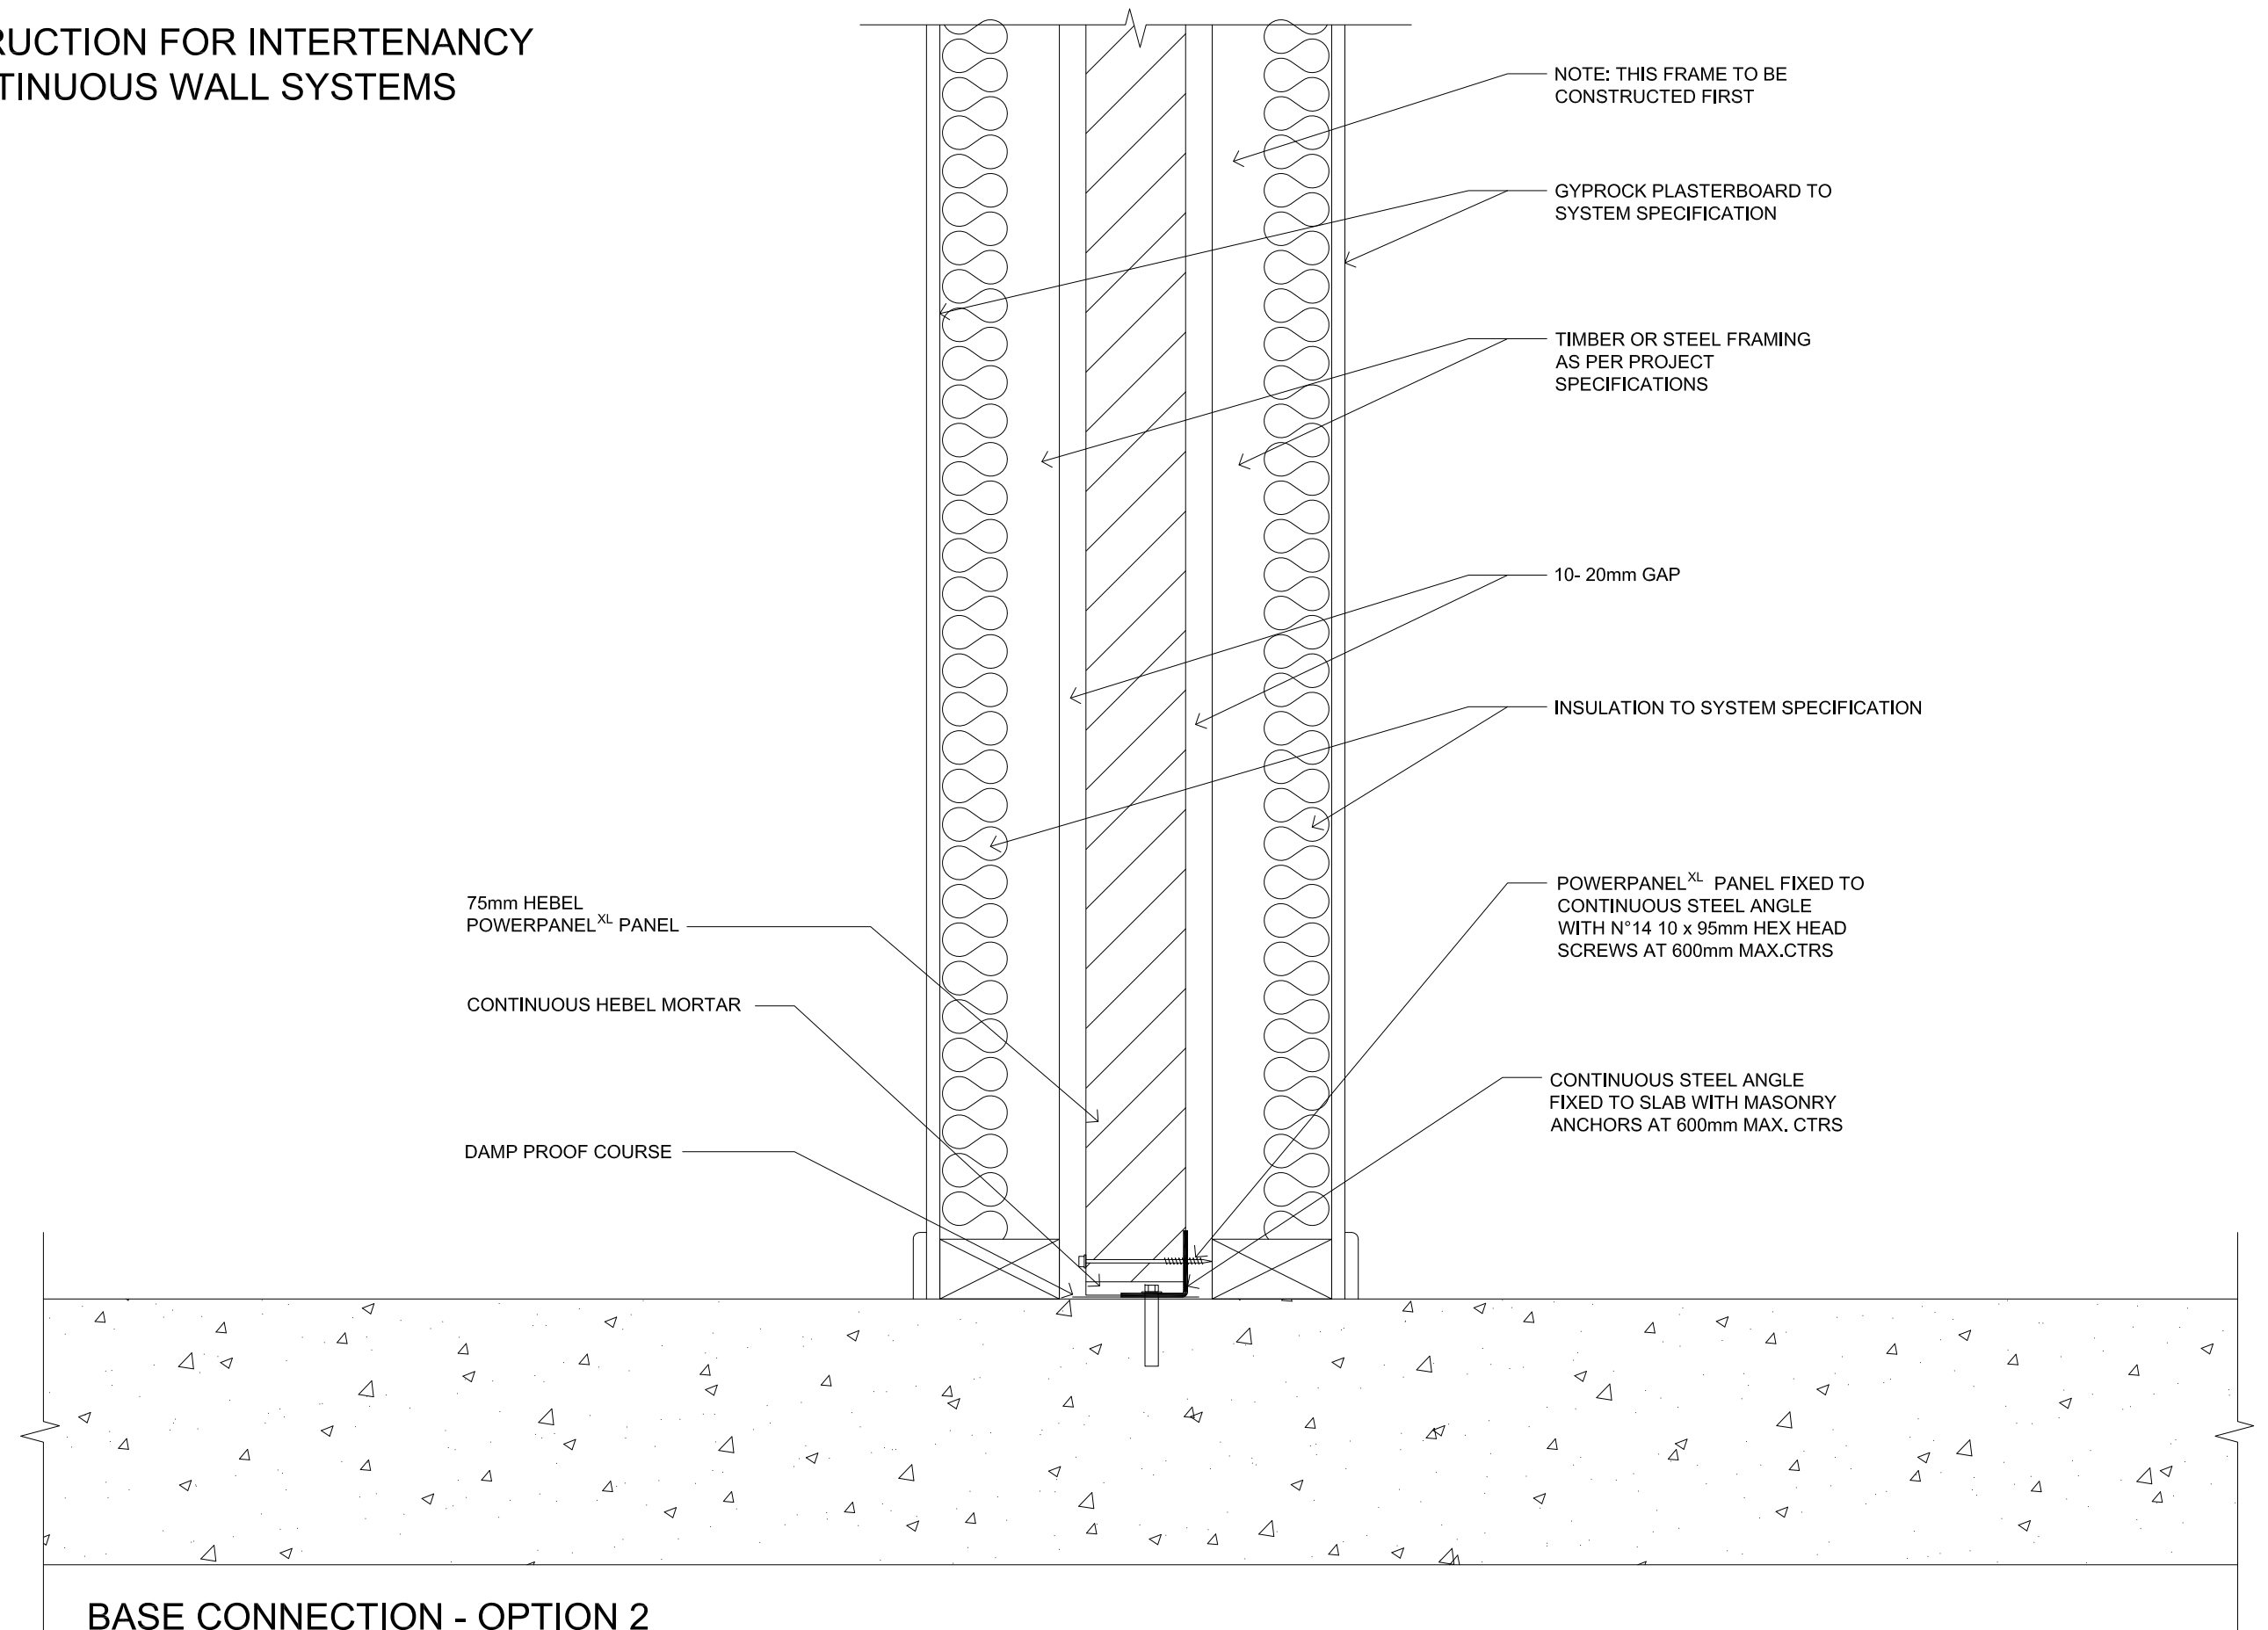

BASE CONNECTION - OPTION 2

SCALE: 1:5




CSR BUILDING PRODUCTS LTD
Head Office: Tenth 3, 39 DELHI RD, NORTH RYDE NSW 2113
LOCKED BAG 1345, NORTH RYDE BC NSW 1670
A.B.N. 55 008 631 356 Pht 1300 369 448
www.hebelaustralia.com.au





DETAIL	TITLE			
	BASE CONNECTION OPTION 2			
SCALE	SHEET SIZE	DRAWN	DATE	
1:5 @ A3	A3	PC	13.05.14	
DESIGN GUIDE REFERENCE	SHEET NO.	CHECK	REVISION	
HEBEL 1288 MAY 2013	3 of 6	CW	B	

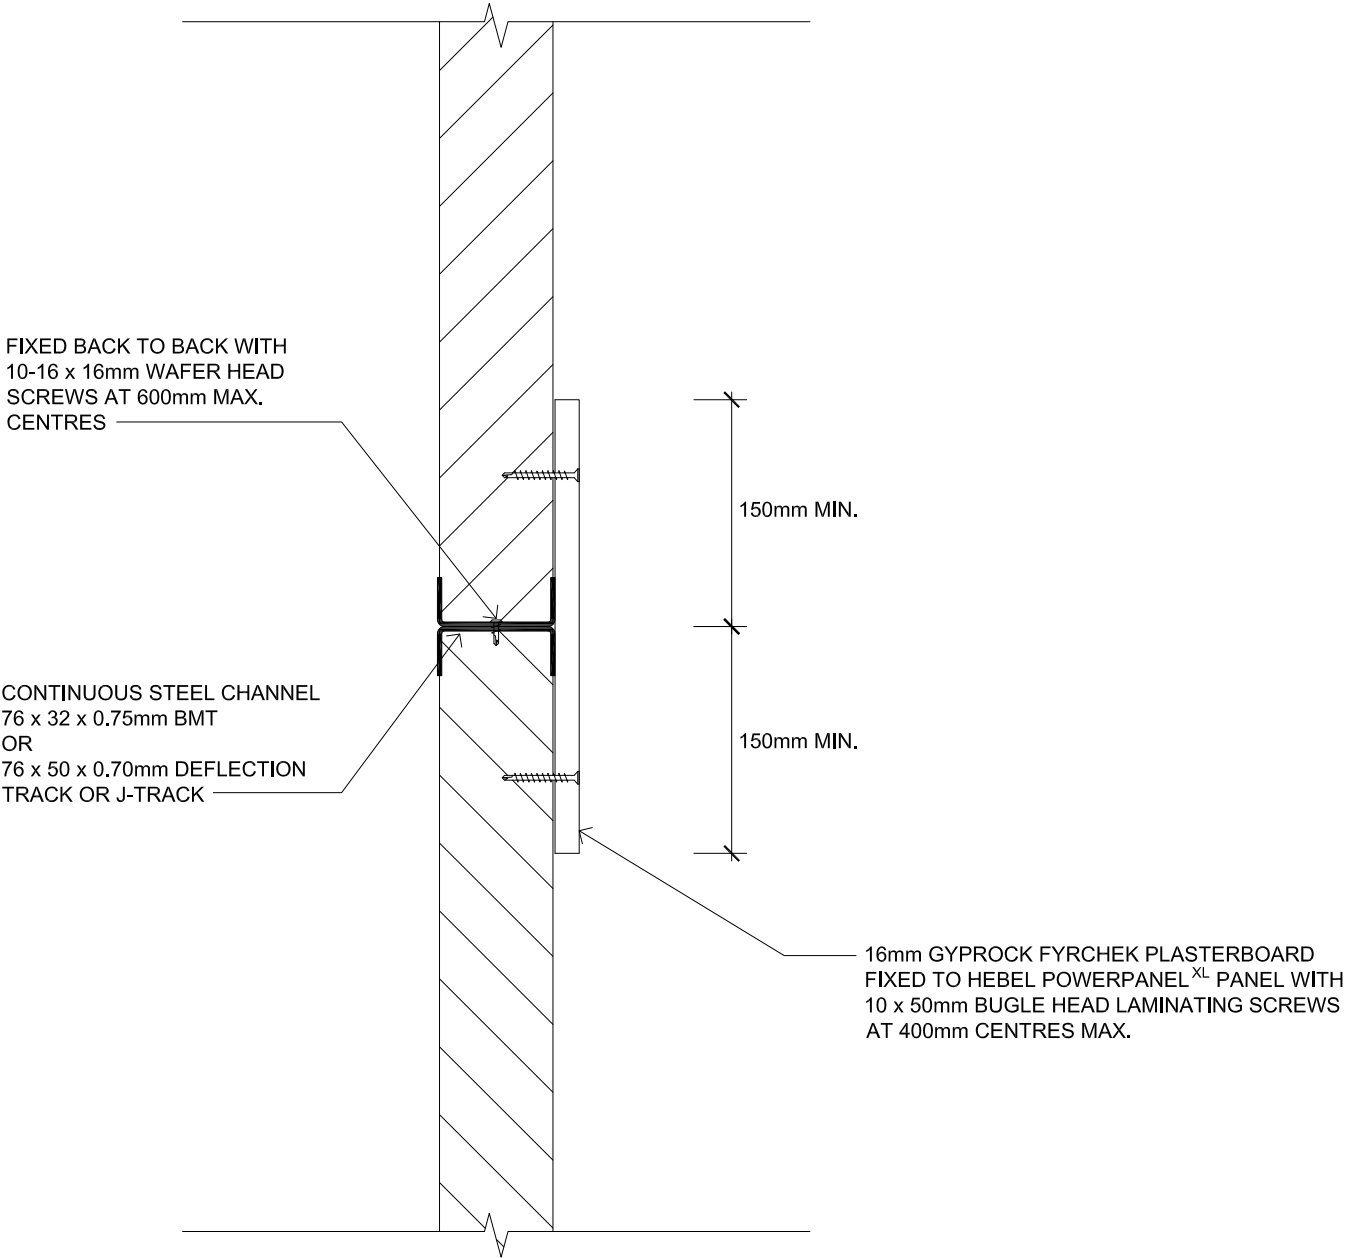
CONSTRUCTION FOR INTERTENANCY
DISCONTINUOUS WALL SYSTEMS



HORIZONTAL JOINT FIXING - OPTION 2
SCALE: 1:5

 <div>CSR BUILDING PRODUCTS LTD Head Office: T1111 3, 39 DELHI RD, NORTH RYDE NSW 2113 LOCKED BAG 1345, NORTH RYDE BC NSW 1670 A.B.N. 55 008 631 356 Ph: 1300 369 448 www.hebelaustralia.com.au</div>	 <div>The better way to build CSR Building Products Limited A.B.N. 55 008 631 356</div>	<div>112 Wisemans Ferry Road Sornessby, NSW 2500 Phone: (02) 4340 3380 Fax: (02) 4340 3300</div>	DETAIL	TITLE HORIZONTAL JOINT FIXING OPTION 2			
			3.6	SCALE	SHEET SIZE	DRAWN	DATE
			DESIGN GUIDE REFERENCE HEBEL 1288 MAY 2013	1:5 @ A3	A3 SHEET NO. 4 of 6	PC CHECK CW	13.05.14 REVISION B

CONSTRUCTION FOR INTERTENANCY
DISCONTINUOUS WALL SYSTEMS

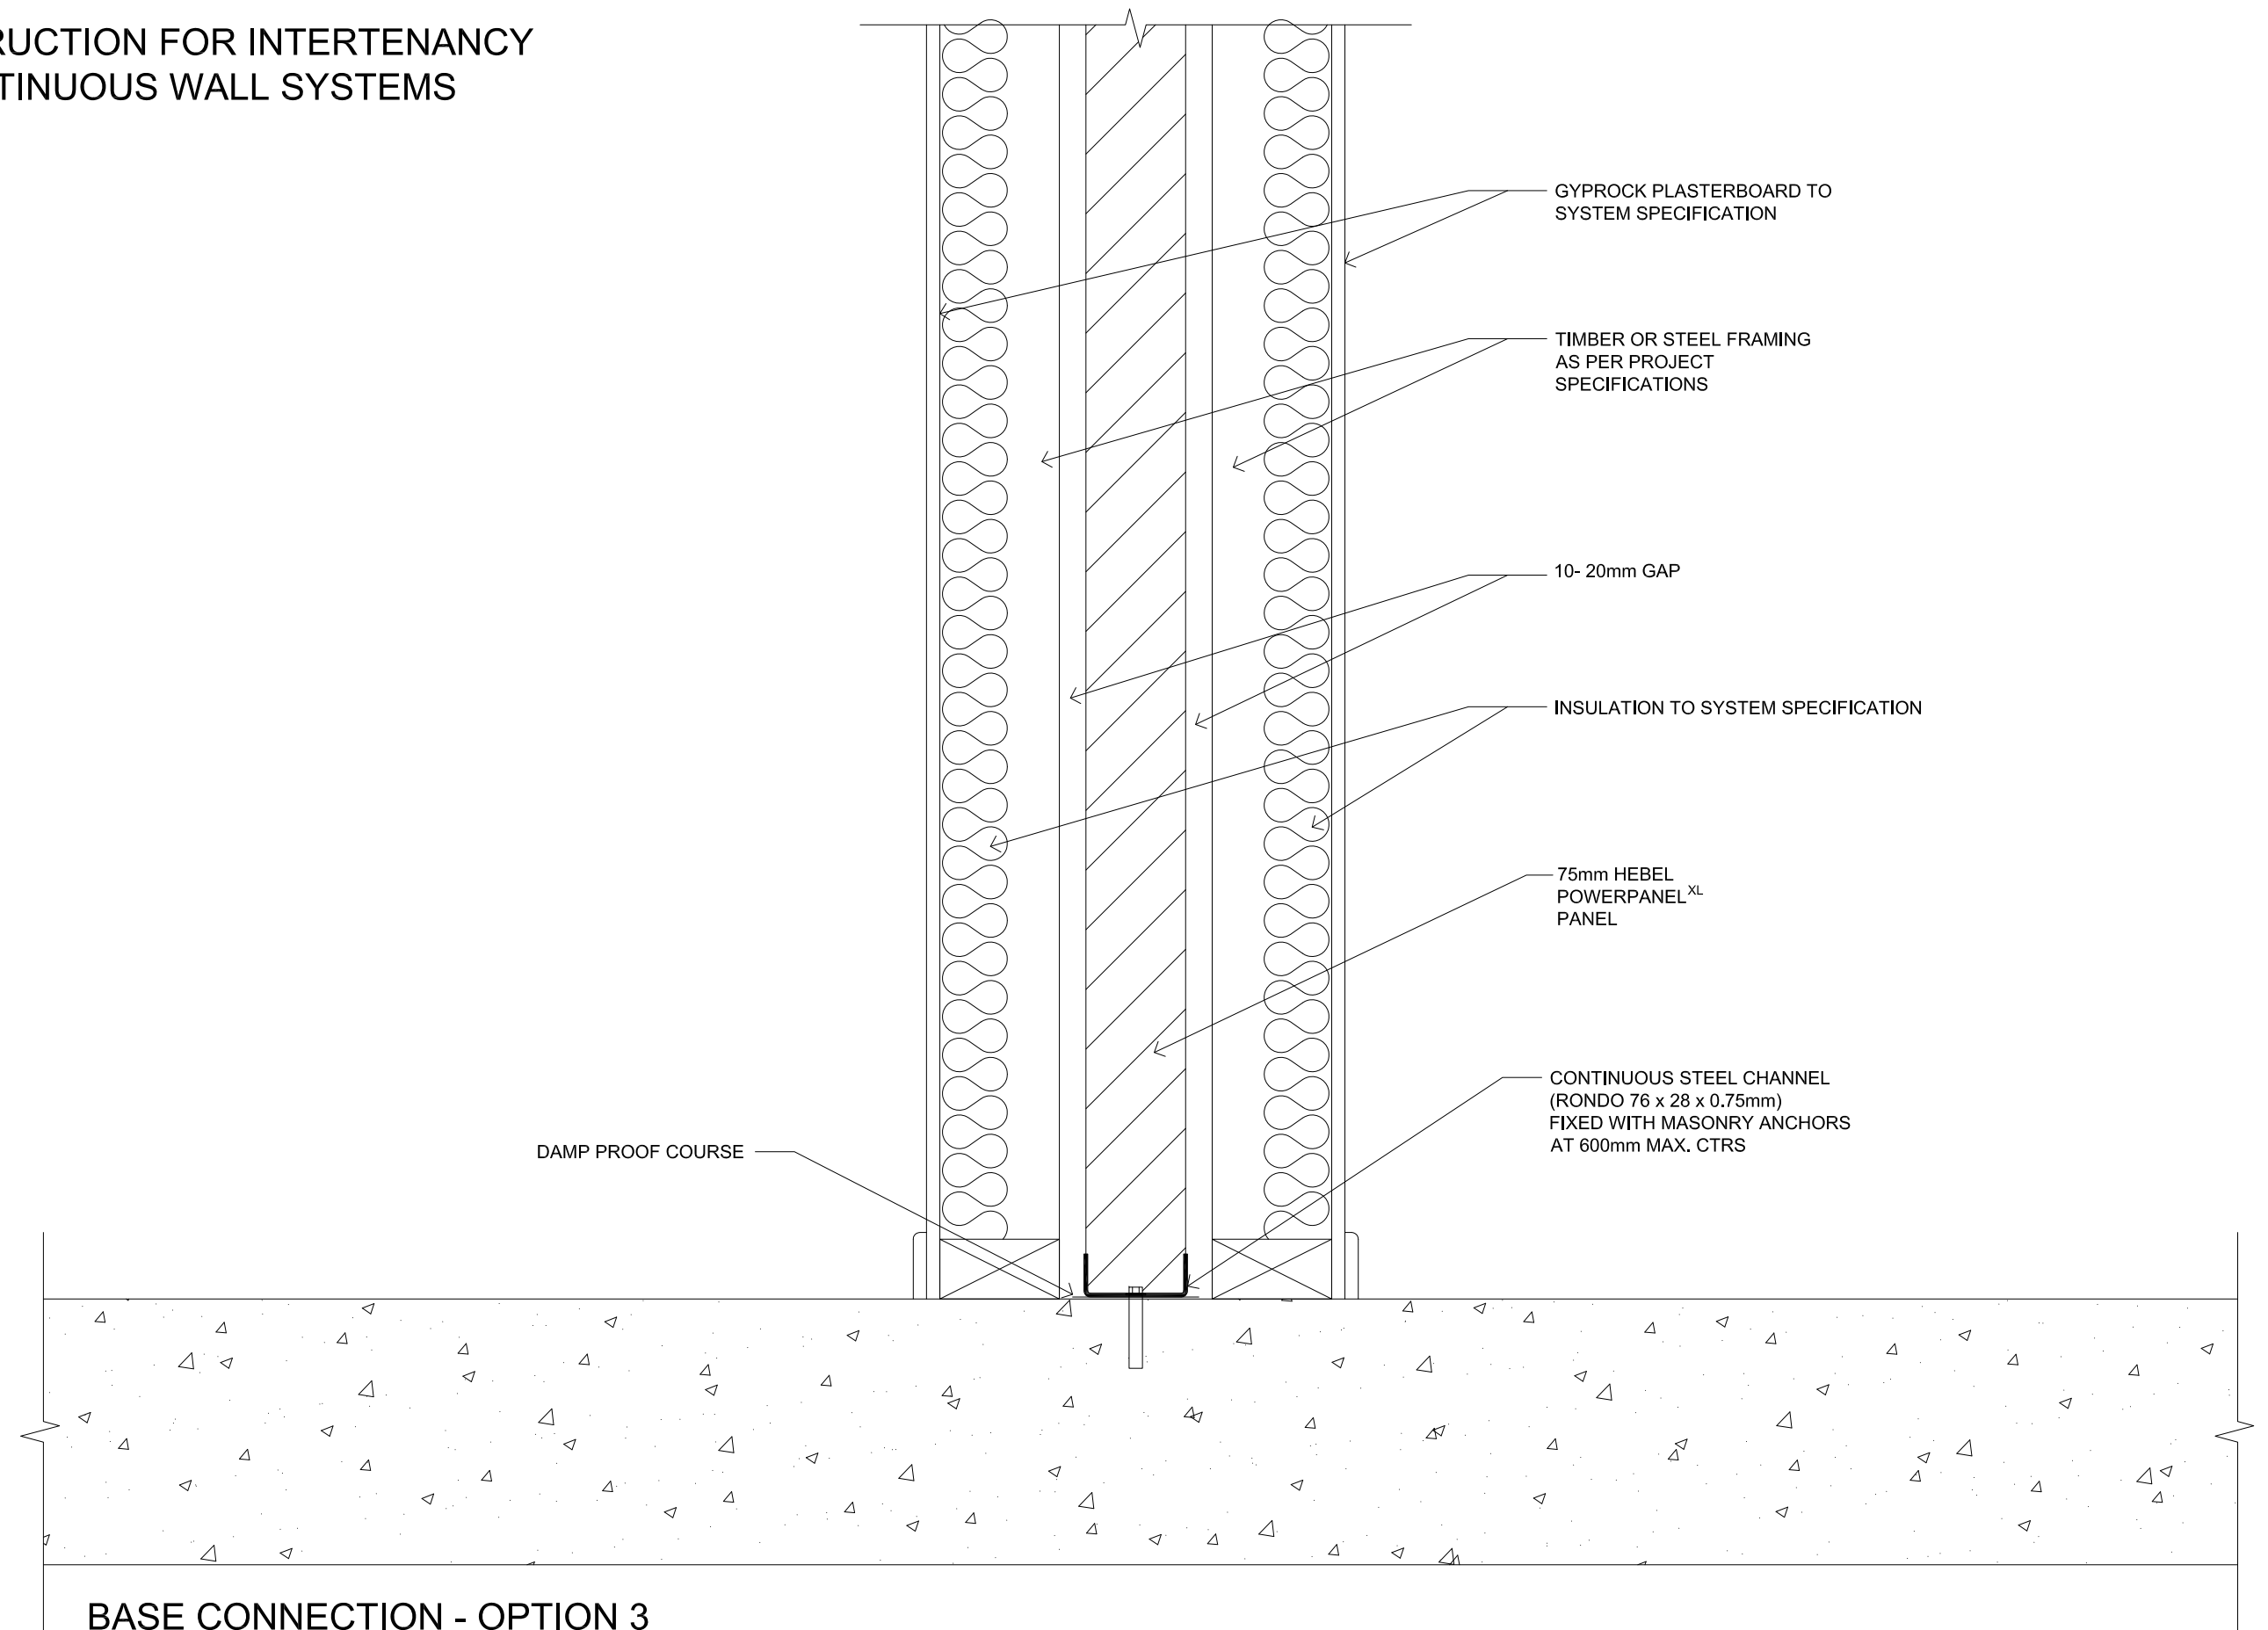

BASE CONNECTION - OPTION 3

SCALE: 1:5




CSR BUILDING PRODUCTS LTD
Head Office: Tenth 3, 39 DELHI RD, NORTH RYDE NSW 2113
LOCKED BAG 1345, NORTH RYDE BC NSW 1670
A.B.N. 55 008 631 356 Ph: 1300 369 448
www.hebelaustralia.com.au



DETAIL	TITLE			
	BASE CONNECTION OPTION 3			
3.7	SCALE	SHEET SIZE	DRAWN	DATE
	1:5 @ A3	A3	PC	13.05.14
DESIGN GUIDE REFERENCE HEBEL 1288 MAY 2013	SHEET NO. 5 of 6	CHECK	REVISION	
			CW B	

CONSTRUCTION FOR INTERTENANCY
DISCONTINUOUS WALL SYSTEMS

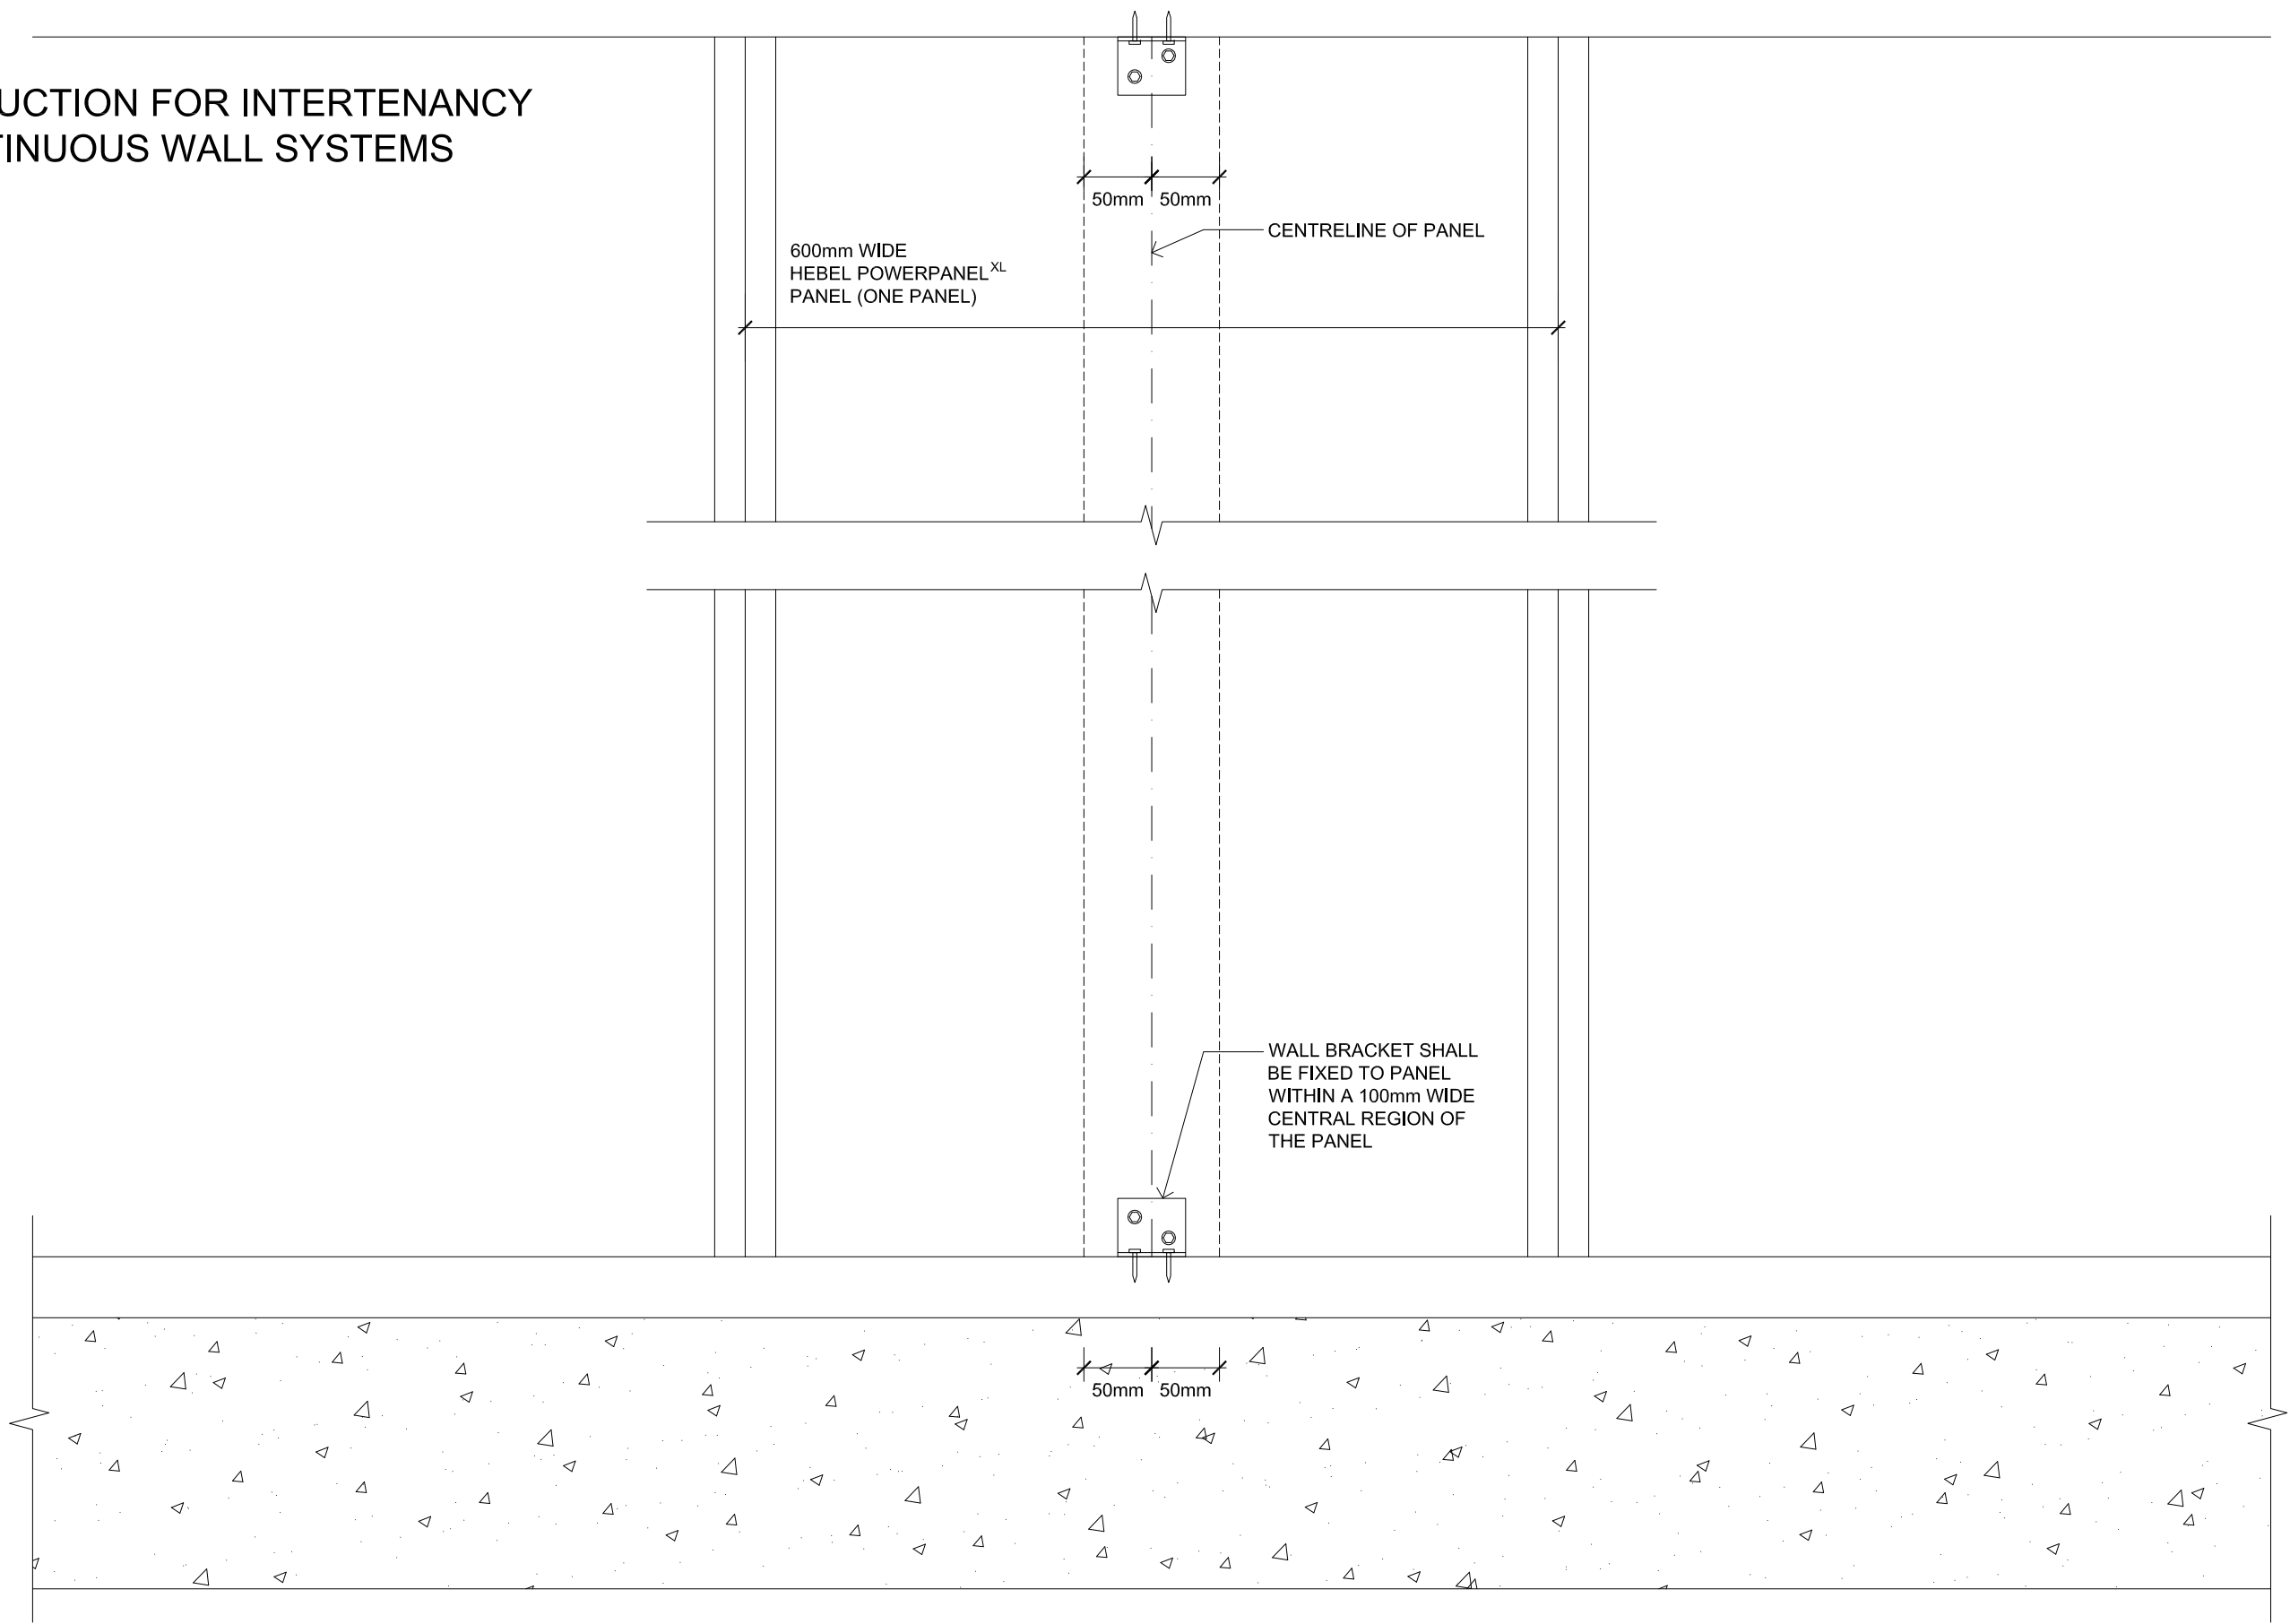

BRACKET FIXING

SCALE: 1:5



CSR BUILDING PRODUCTS LTD
Head Office: T1111 3, 39 DELHI RD, NORTH RYDE NSW 2113
LOCKED BAG 1345, NORTH RYDE BC NSW 1670
A.B.N. 55 008 631 356 Ph: 1300 369 448
www.hebelaustralia.com.au



DETAIL	TITLE			
	SCALE	SHEET SIZE	DRAWN	DATE
3.8	1:5 @ A3	A3	PC	13.05.14
DESIGN GUIDE REFERENCE HEBEL 1288 MAY 2013		SHEET NO. 6 of 6	CW	REVISION B