

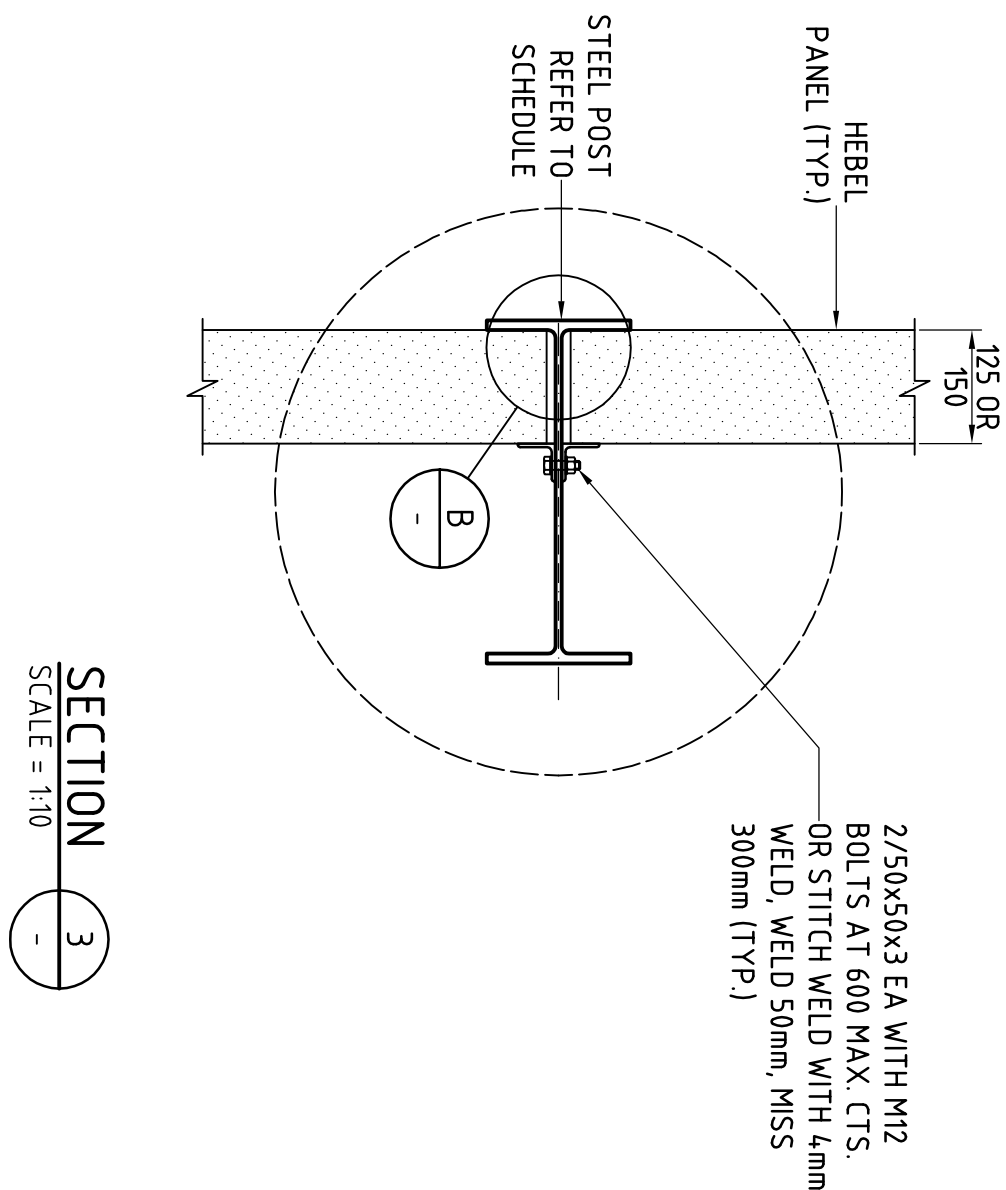
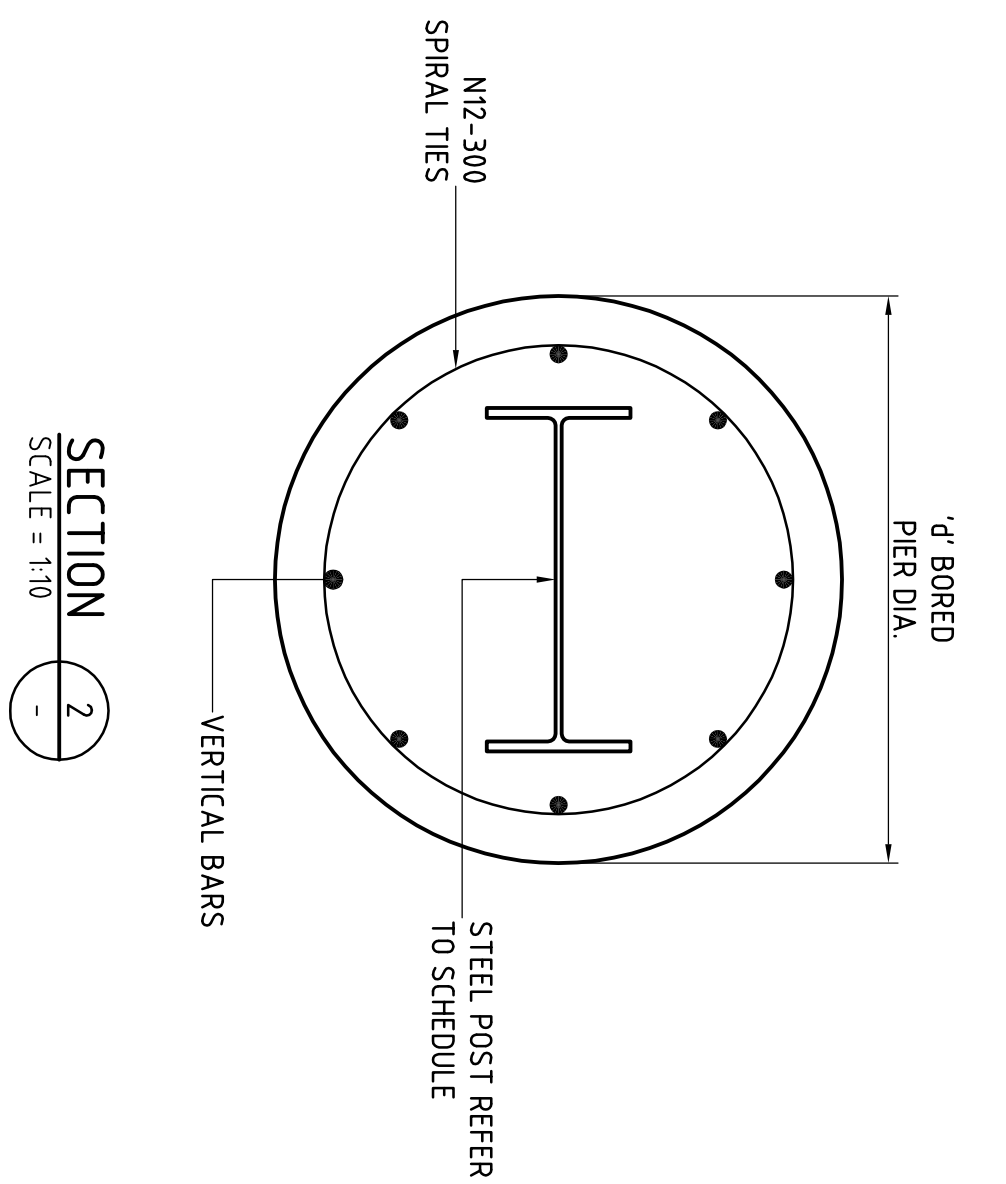
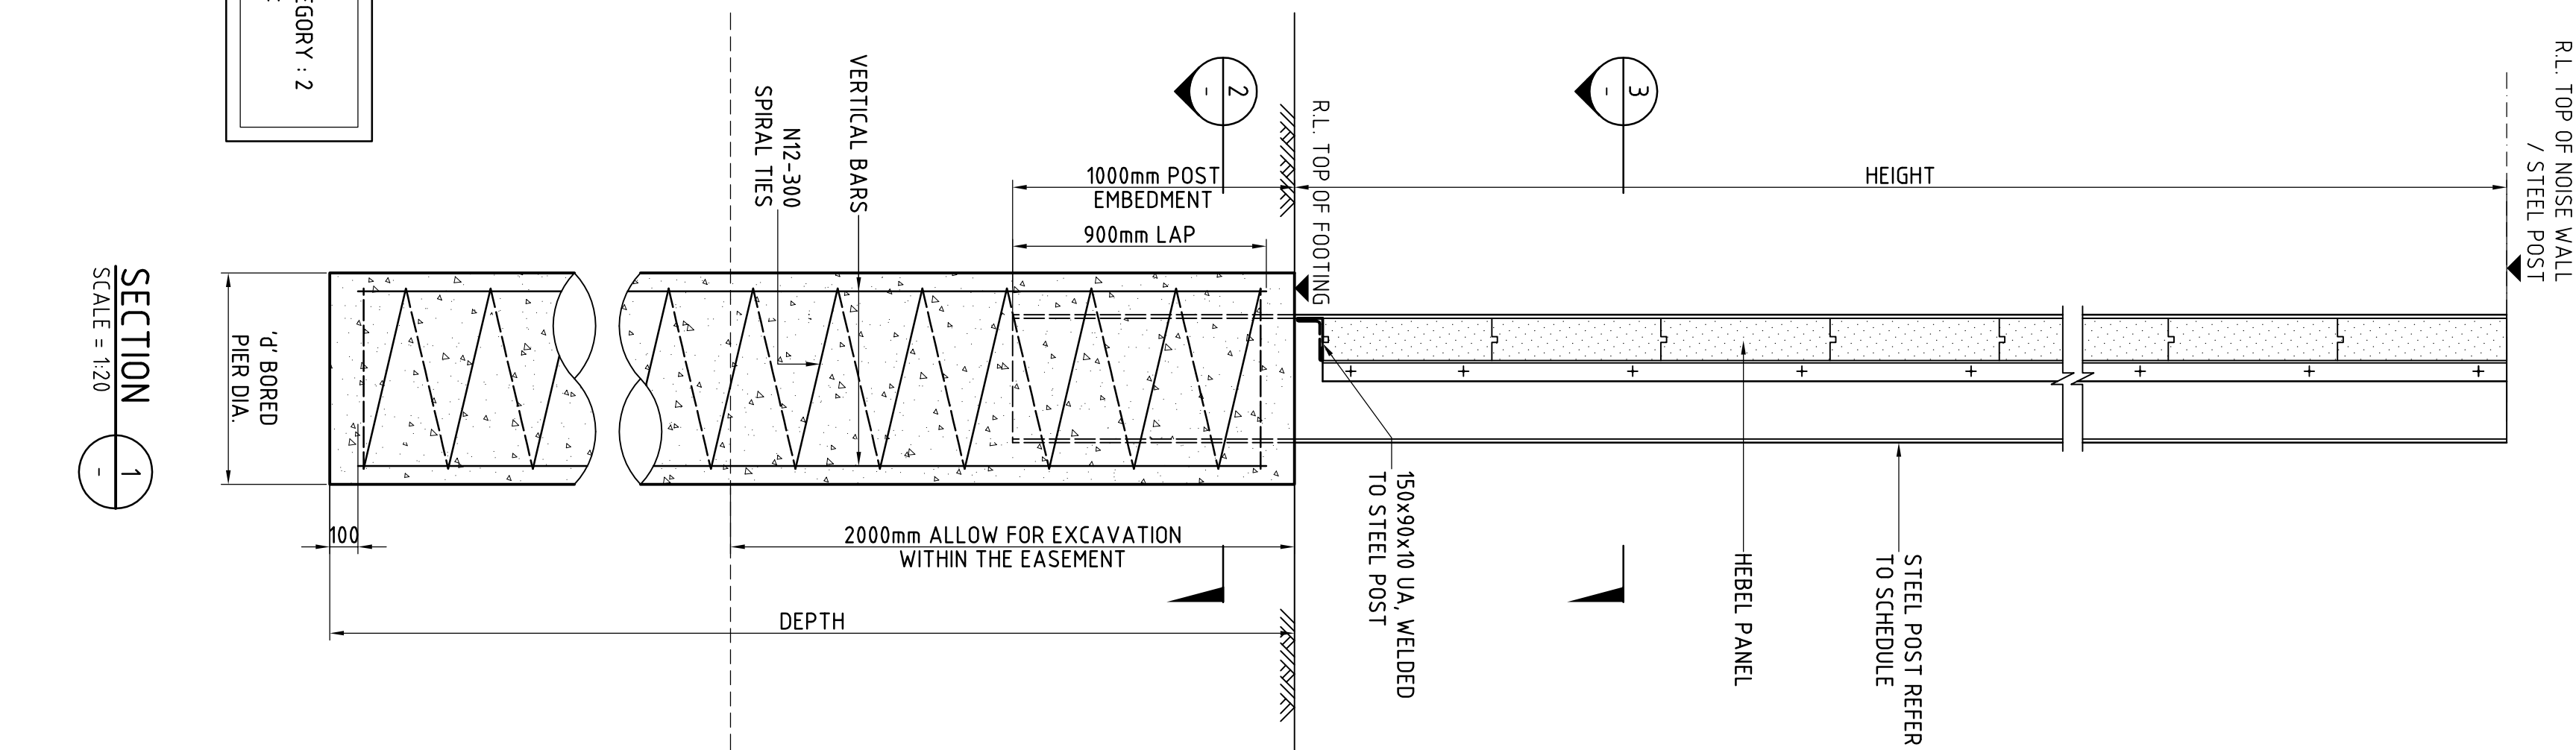


[illegible]

USE ONLY FOR DISCUSSION PURPOSES
NOT TO BE USED FOR CONSTRUCTION PURPOSES

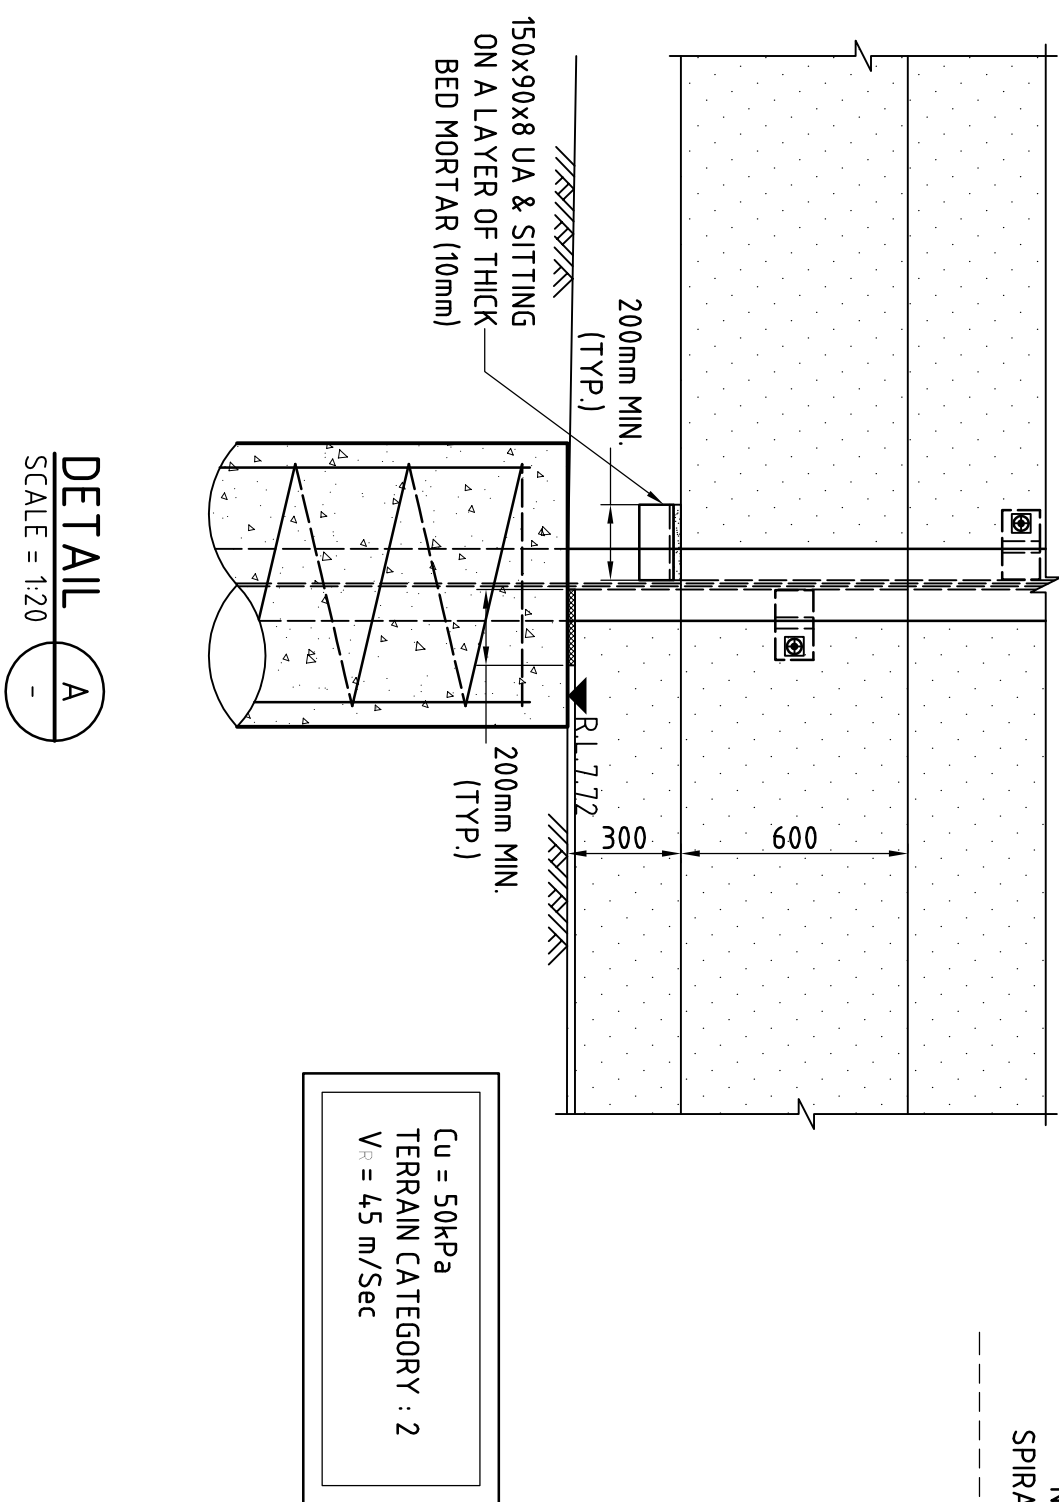

TYPICAL HEBEL PANEL FIXING DETAIL

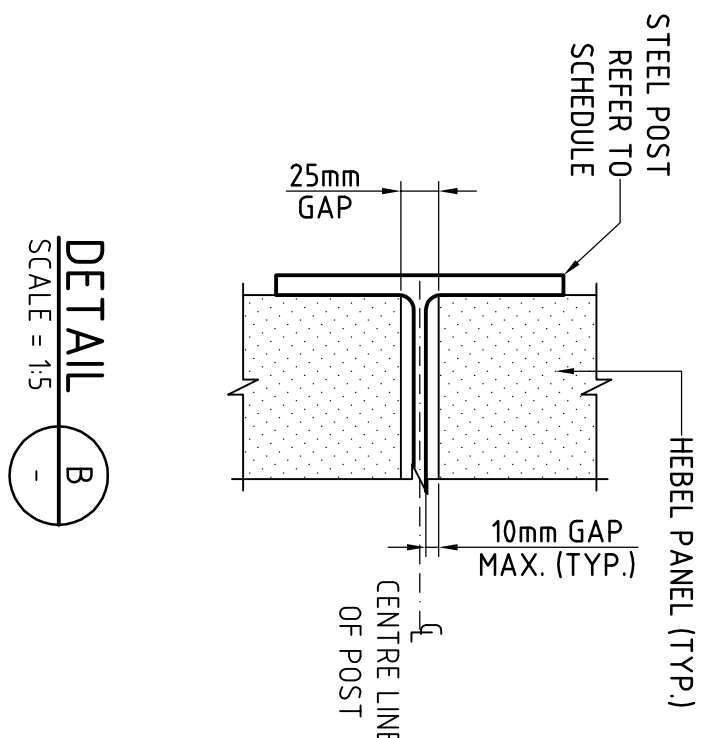

SECTION 1
SCALE = 1:20

A1 DWG SHEET